


PLAN	SURVEYED	BY	DATE
	PLOTTED		
	ALIGNMENT CHECKED		
	GRADES CHECKED		
	STRUCTURE NOTATIONS CHECKED		
	NOTE BOOK NO.		
	CADD FILE NAME		

PROFILE	SURVEYED	BY	DATE
	PLOTTED		
	GRADES CHECKED		
	STRUCTURE NOTATIONS CHECKED		
	NOTE BOOK NO.		
	CADD FILE NAME		

MODEL: Default
FILE NAME: L:\Springfield\20020501-00\Drawn\Roadway\CADD_Sheets...

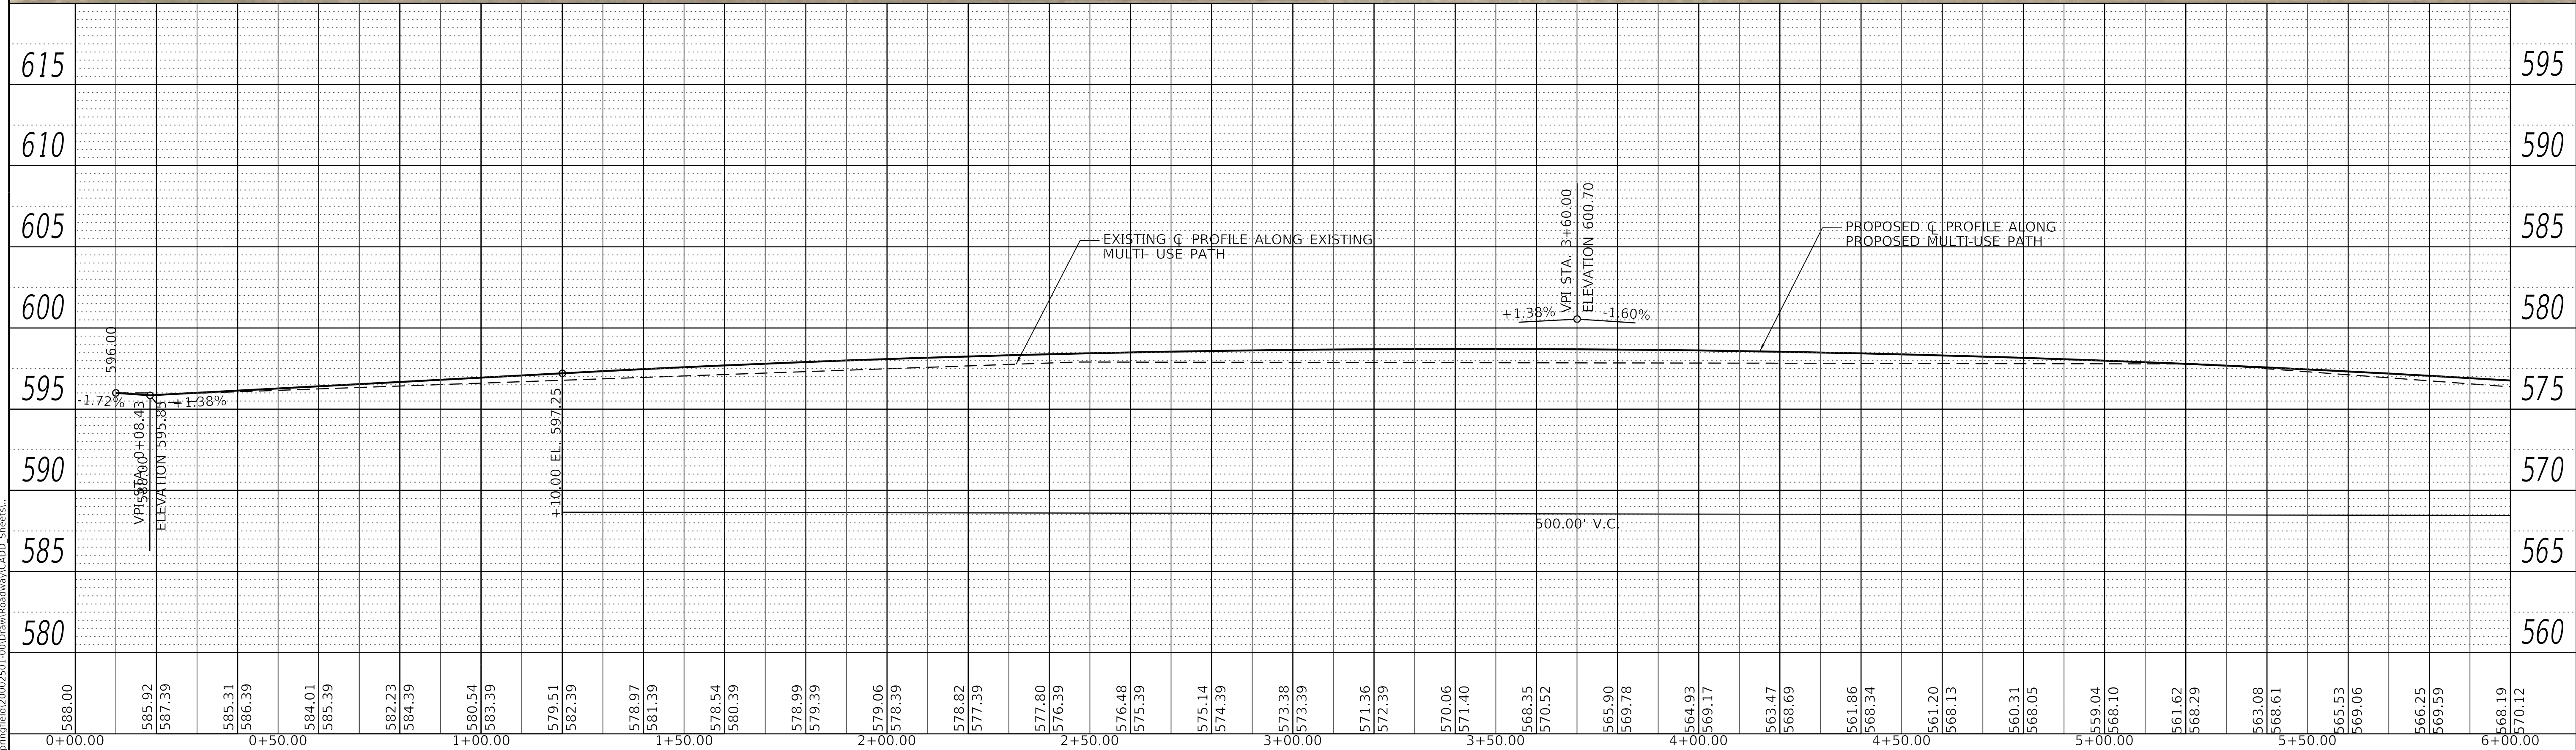

USER NAME = Kristin Timmons	DESIGNED -	REVISED -
PLOT SCALE = 20.0000' / in.	DRAWN -	REVISED -
PLOT DATE = 12/3/2024 (3:26:14 PM)	CHECKED -	REVISED -
	DATE -	REVISED -

**CITY OF SPRINGFIELD
DEPARTMENT OF PUBLIC WORKS**

**PLAN AND PROFILE
MULTI-USE PATH EXTENSION**

SCALE: 1" = 20' SHEET 1 OF 2 SHEETS STA. TO STA.

F.A.U. RTE.	SECTION	COUNTY	TOTAL SHEETS	SHEET NO.
8052	19-00486-00-PV	SANGAMON		
CONTRACT NO.				
ILLINOIS FED. AID PROJECT				