
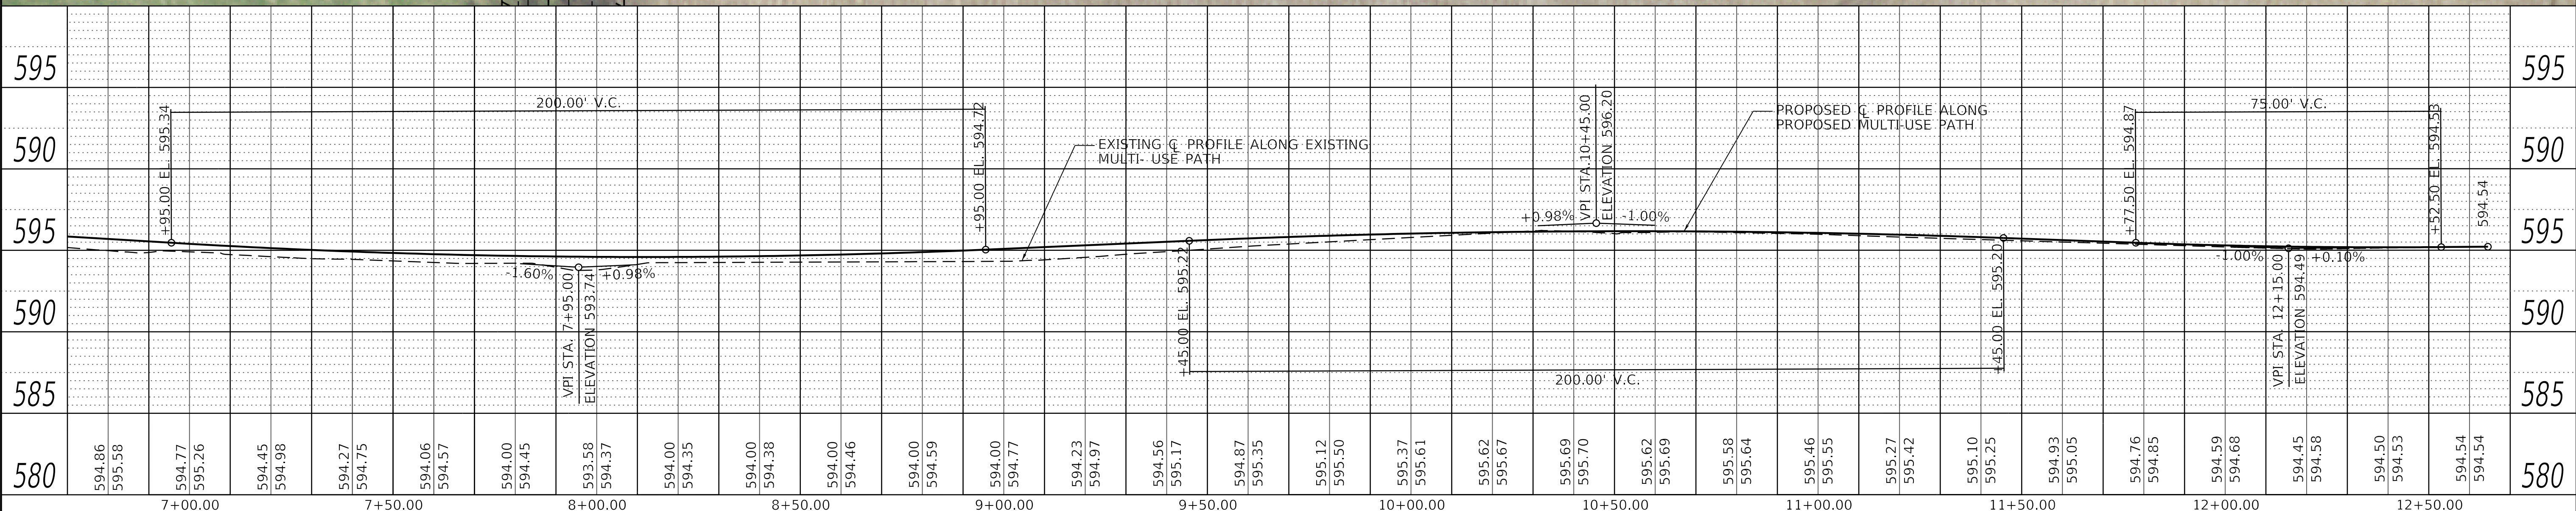


PLAN	SURVEYED	DATE
	PLOTTED	BY
NOTE BOOK NO.	ALIGNED	CHECKED
	CADD FILE NAME	NO.

PROFILE	SURVEYED	DATE
	PLOTTED	BY
NOTE BOOK NO.	GRADES CHECKED	CHECKED
	STRUCTURE NOTATIONS CRYD	NO.

MODEL: Default
FILE NAME: L:\Springfield\20050501-00\Draw\Roadway\CADD_Sheets...

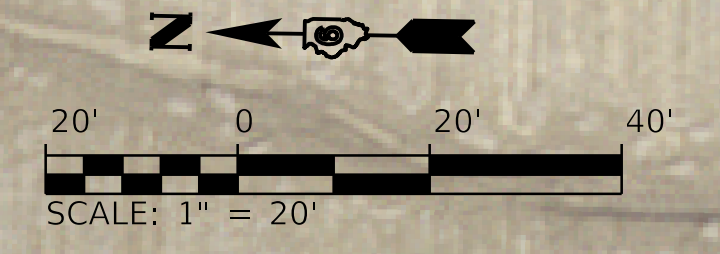

USER NAME = Kristin Timmons	DESIGNED -	REVISED -
PLOT SCALE = 20.0000' / in.	CHECKED -	REVISED -
PLOT DATE = 12/3/2024 (4:00:53 PM)	DATE -	REVISED -

**CITY OF SPRINGFIELD
DEPARTMENT OF PUBLIC WORKS**

**PLAN AND PROFILE
MULTI-USE PATH EXTENSION**

SCALE: 1" = 20' SHEET 2 OF 2 SHEETS STA. TO STA.

F.A.U. RTE. 8052	SECTION 19-00486-00-PV	COUNTY SANGAMON	TOTAL SHEETS	SHEET NO.
CONTRACT NO.				
ILLINOIS		FED. AID PROJECT		