




**LEGEND**

- EXISTING MARKING TO BE ELIMINATED
- EXISTING MARKING TO BE RESTRIPE
- //// EXISTING MARKING TO BE REMOVED
- PROPOSED MARKING
- ↔ TURN LANE DIRECTIONAL ARROWS
- ← BIKE LANE MARKING

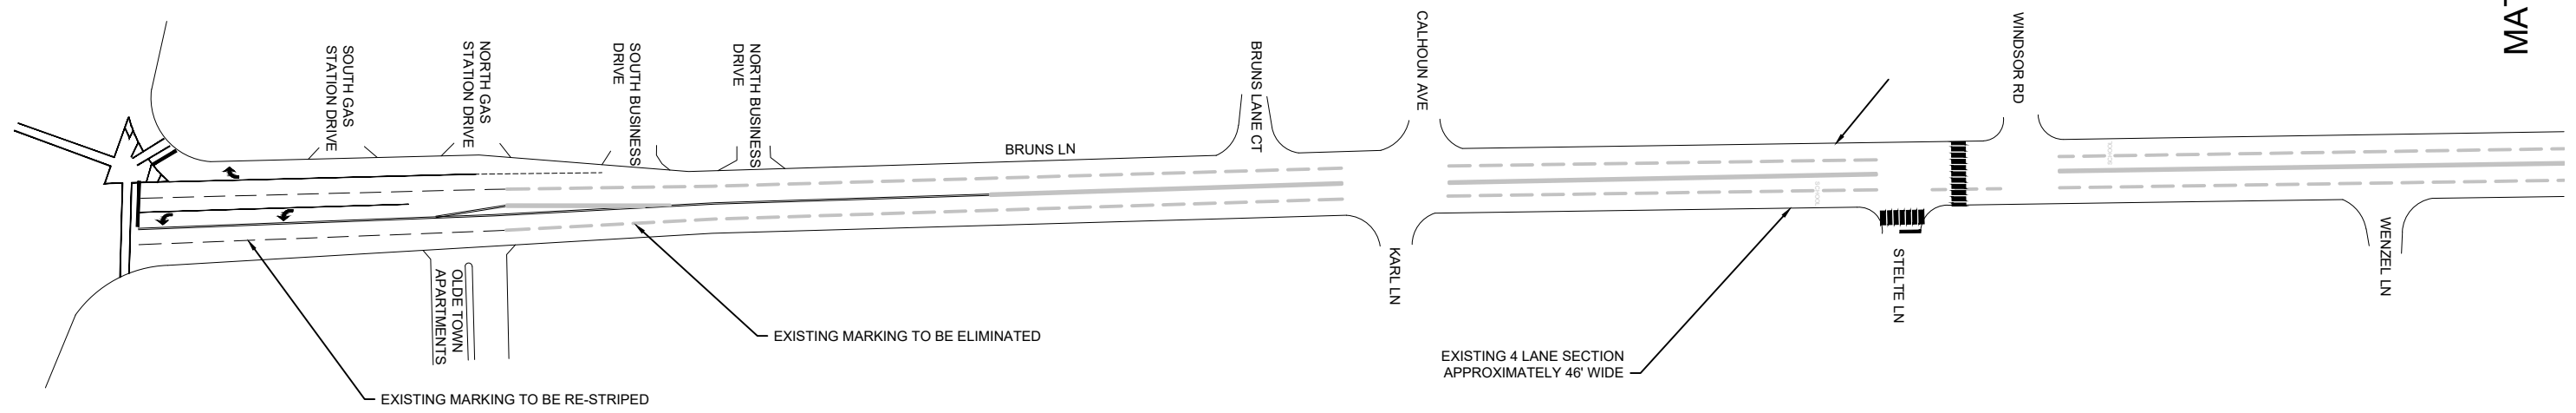

MATCH TO EXISTING - SHEET 2

S:\Engineering\Traffic\Engineering\Intersection Concepts\Bruns Lane and North Grand\Bruns Lane North Grand.dwg

LAYOUT: Exist - SH 1	DESIGNED BY: TJH	REVISED:
PLOT SCALE: 0.5:1	DRAWN BY: TJH	REVISED:
PLOT DATE: 04/10/2022	CHECKED BY: NCB	REVISED:
NCS.ctb	DATE:	REVISED:


**CITY OF SPRINGFIELD, ILLINOIS  
PUBLIC WORKS**

CONTRACT NO. PW-00-00-00      PROJECT NO. #####

**EXISTING - SHEET 1**

####

SCALE: 1" = 60'      SHEET NO. #### OF X SHEETS




**LEGEND**

- EXISTING MARKING TO BE ELIMINATED
- EXISTING MARKING TO BE RESTRIPE
- //// EXISTING MARKING TO BE REMOVED
- PROPOSED MARKING
- ↔ TURN LANE DIRECTIONAL ARROWS
- ← BIKE LANE MARKING

MATCH TO EXISTING - SHEET 1

MATCH TO EXISTING - SHEET 3

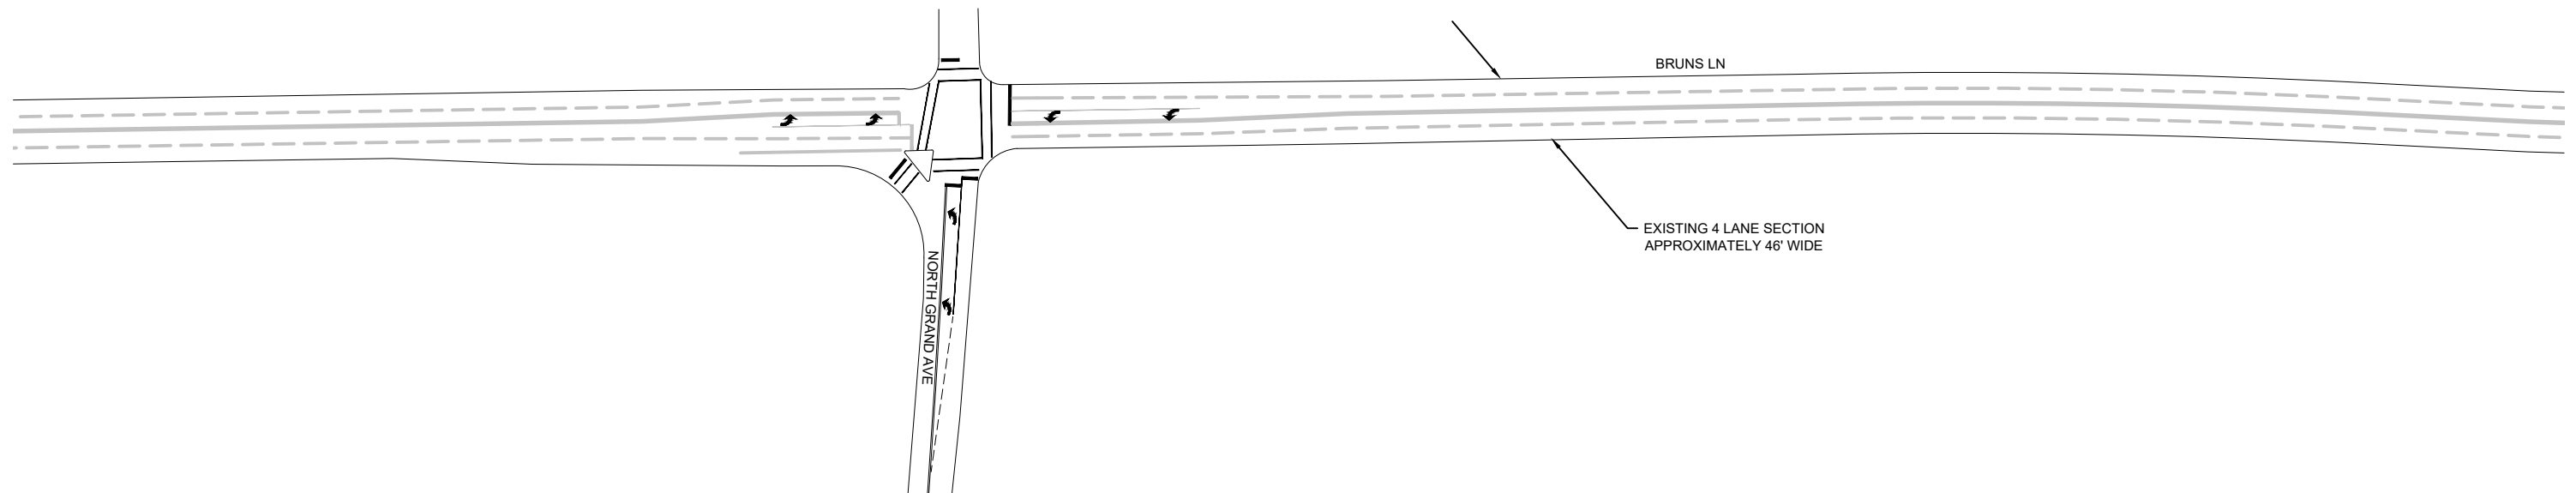

BRUNS LN

EXISTING 4 LANE SECTION  
APPROXIMATELY 46' WIDE

NORTH GRAND AVE

S:\Engineering\Traffic\Engineering\Intersection Concepts\Bruns Lane and North Grand Ave - North Grand.dwg

LAYOUT: Exist - SH 2	DESIGNED BY: TJH	REVISED:
PLOT SCALE: 0.5:1	DRAWN BY: TJH	REVISED:
PLOT DATE: 04/10/2022	CHECKED BY: NCB	REVISED:
NCS.ctb	DATE:	REVISED:

**CITY OF SPRINGFIELD, ILLINOIS  
PUBLIC WORKS**

**EXISTING - SHEET 2**

**####**

CONTRACT NO. PW-00-00-00

PROJECT NO. ####

SCALE: 1" = 60'


SHEET NO. #### OF X SHEETS



**LEGEND**

- EXISTING MARKING TO BE ELIMINATED
- EXISTING MARKING TO BE RESTRIPE
- ////// EXISTING MARKING TO BE REMOVED
- PROPOSED MARKING
- ↔ TURN LANE DIRECTIONAL ARROWS
- ← BIKE LANE MARKING

MATCH TO EXISTING - SHEET 2

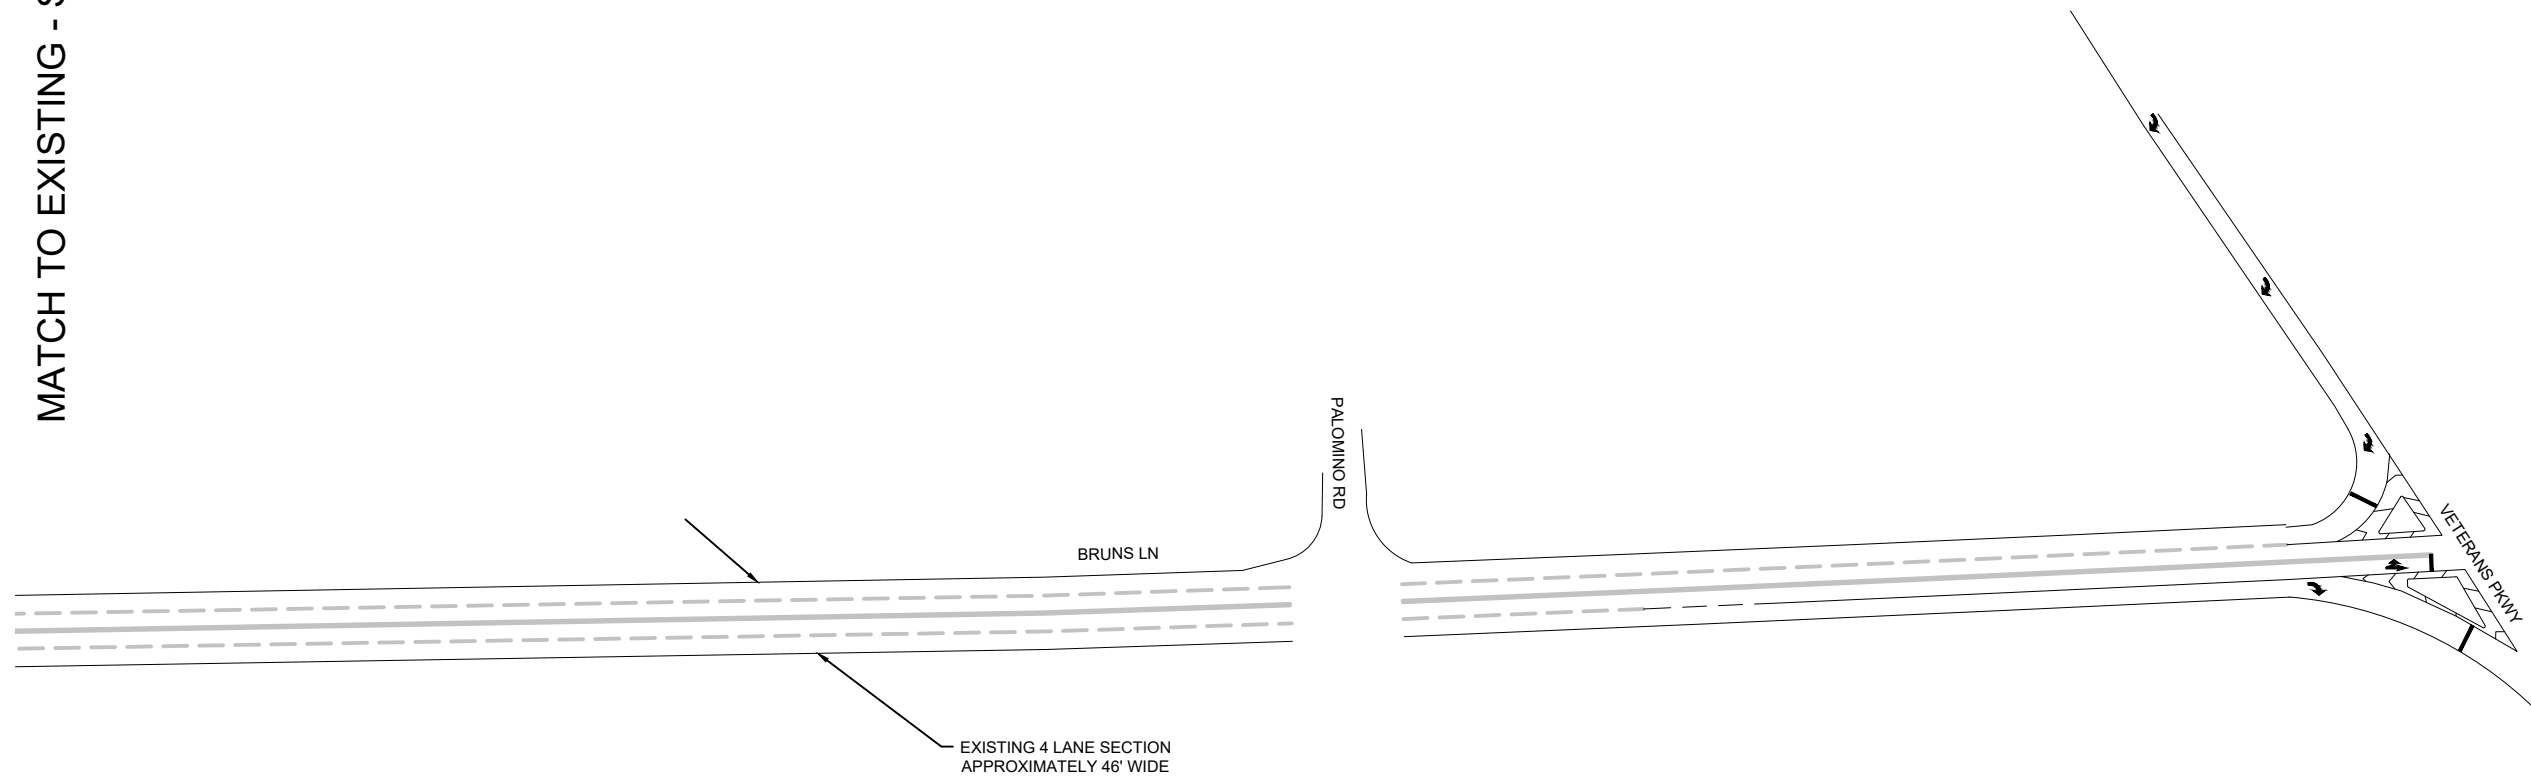

S:\Engineering\Traffic\Engineering\Intersection Concepts\Bruns Lane and North Grand\Bruns - North Grand.dwg

LAYOUT: Exist - Sh. 3	DESIGNED BY: TJH	REVISED:
PLOT SCALE: 0.5:1	DRAWN BY: TJH	REVISED:
PLOT DATE: 04/10/2022	CHECKED BY: NCB	REVISED:
NCS.ctb	DATE:	REVISED:

**CITY OF SPRINGFIELD, ILLINOIS  
PUBLIC WORKS**

**EXISTING - SHEET 3**

**####**

CONTRACT NO. PW-00-00-00

PROJECT NO. ####

SCALE: 1" = 60'

SHEET NO. #### OF X SHEETS