


60' 0' 60' 120'

20' 0' 20' 40'

SCALE: 1" = 20'

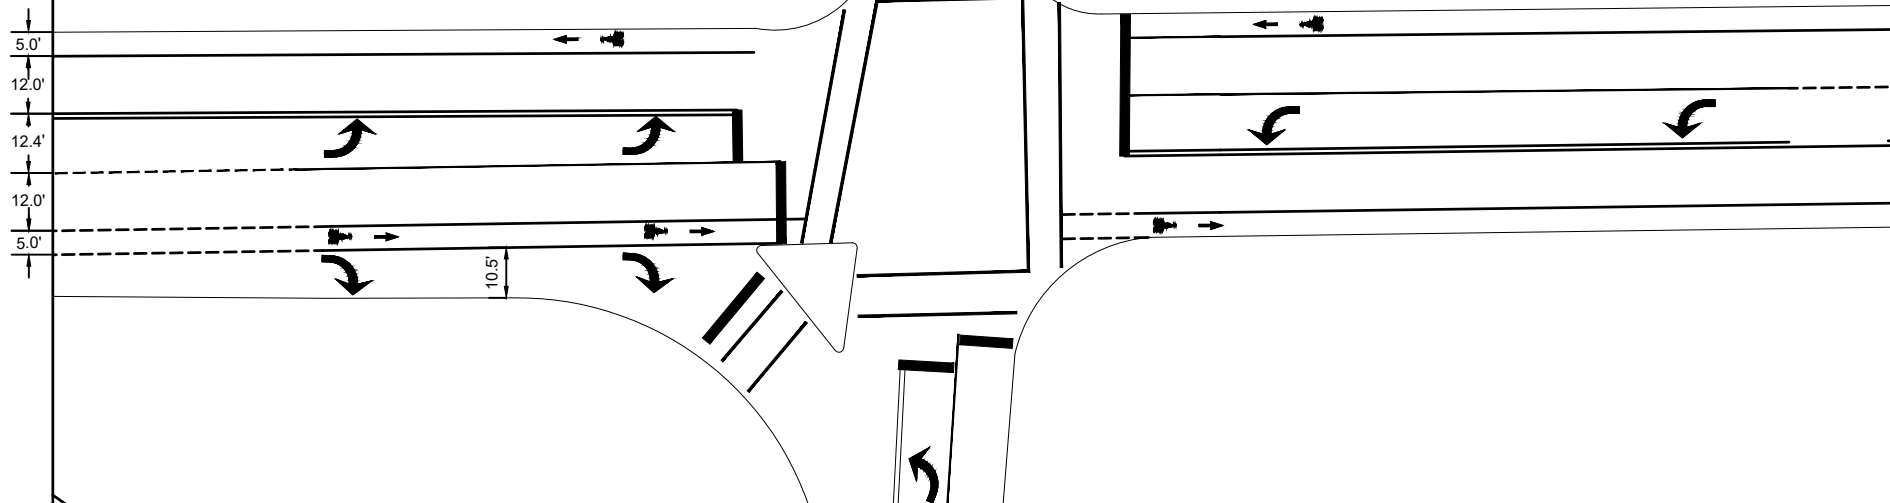

**LEGEND**

- EXISTING MARKING TO BE ELIMINATED
- EXISTING MARKING TO BE RESTRIPE
- //// EXISTING MARKING TO BE REMOVED
- PROPOSED MARKING
- ↩ TURN LANE DIRECTIONAL ARROWS
- ← BIKE LANE MARKING

MATCH TO PHASE 2 - SHEET 3

REMOVE LANE MERGE SIGN  
FOLLOWING PHASE 2 PAVING

BRUNS LN

NORTH GRAND AVE

S:\Engineering\Traffic\Engineering\Intersection Concepts\Bruns Lane and North Grand Ave - North Grand.dwg

LAYOUT: Phs 2 - SH 2	DESIGNED BY: TJH	REVISED:
PLOT SCALE: 0.5:1	DRAWN BY: TJH	REVISED:
PLOT DATE: 04/10/2022	CHECKED BY: NCB	REVISED:
NCS.ctb	DATE:	REVISED:

**CITY OF SPRINGFIELD, ILLINOIS  
PUBLIC WORKS**

**PHASE 2 - SHEET 2**

####

CONTRACT NO. PW-00-00-00

PROJECT NO. ####

SCALE: 1" = 60'


SHEET NO. #### OF X SHEETS

60' 0' 60' 120'

**LEGEND**

- EXISTING MARKING TO BE ELIMINATED
- EXISTING MARKING TO BE RESTRIPE
- ////// EXISTING MARKING TO BE REMOVED
- PROPOSED MARKING
- ↔ TURN LANE DIRECTIONAL ARROWS
- ← BIKE LANE MARKING

MATCH TO PHASE 2 - SHEET 2

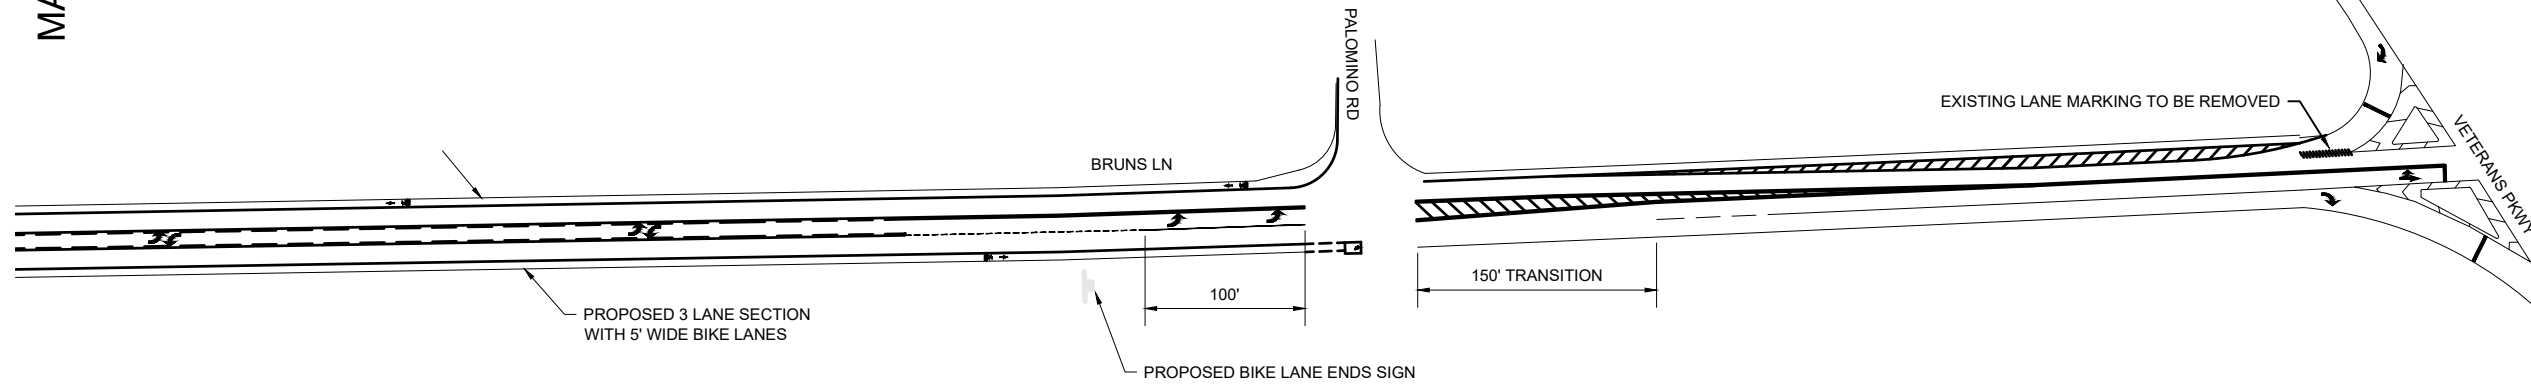

S:\Engineering\Traffic\Engineering\Intersection Concepts\Bruns Lane and North Grand\Bruns - North\_Grand.dwg

LAYOUT: Phs 2 - Sh 3	DESIGNED BY: TJH	REVISED:
PLOT SCALE: 0.5:1	DRAWN BY: TJH	REVISED:
PLOT DATE: 04/10/2022	CHECKED BY: NCB	REVISED:
NCS.ctb	DATE:	REVISED:

**CITY OF SPRINGFIELD, ILLINOIS  
PUBLIC WORKS**

**PHASE 2 - SHEET 3**

**####**

CONTRACT NO. PW-00-00-00

PROJECT NO. ####

SCALE: 1" = 60'

SHEET NO. #### OF X SHEETS