


**EXISTING KOKE MILL ROAD (FAU 8052)**


STA. 211+24.23 TO STA. 226+86.00

\* EXISTING CURB & GUTTER ENDS @ STA. 216+45.00

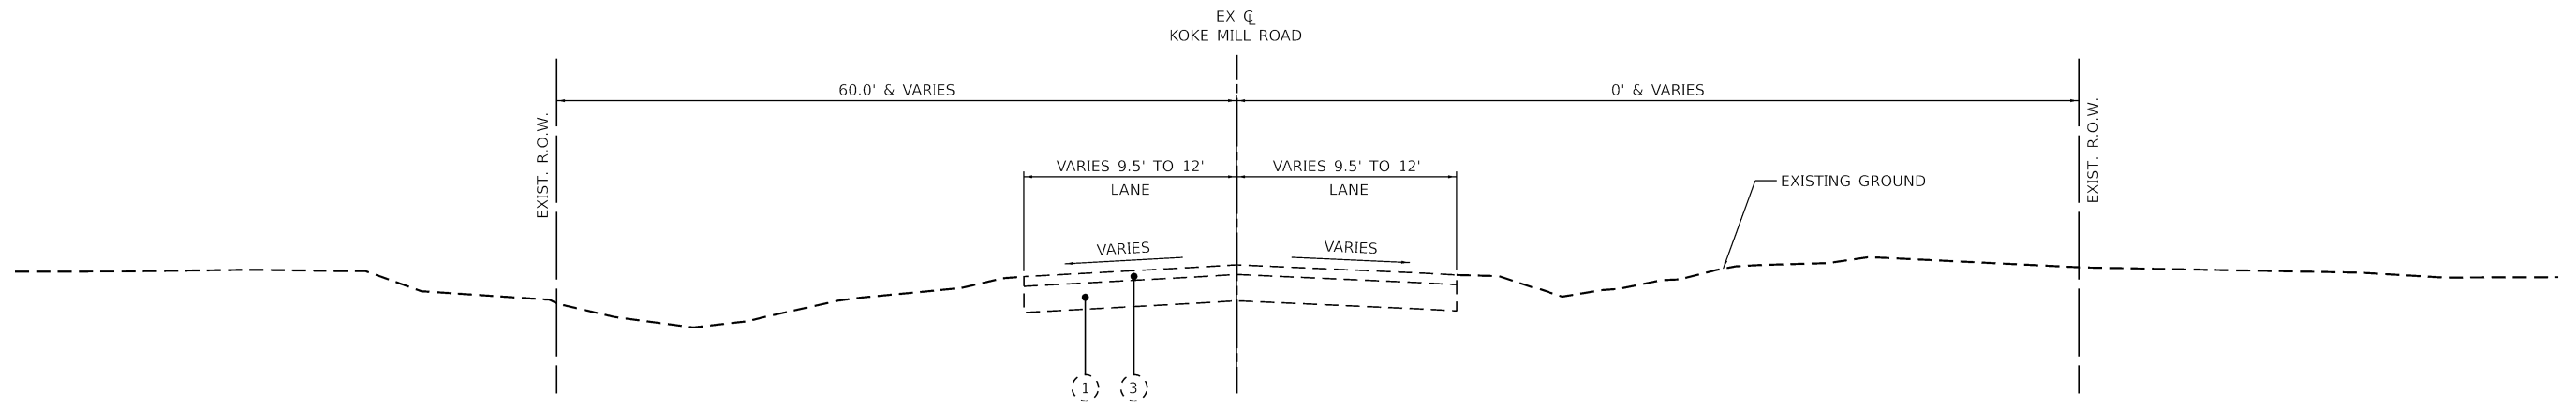

**EXISTING KOKE MILL ROAD (FAU 8052)**

STA. 226+86.00 TO STA. 242+56.07

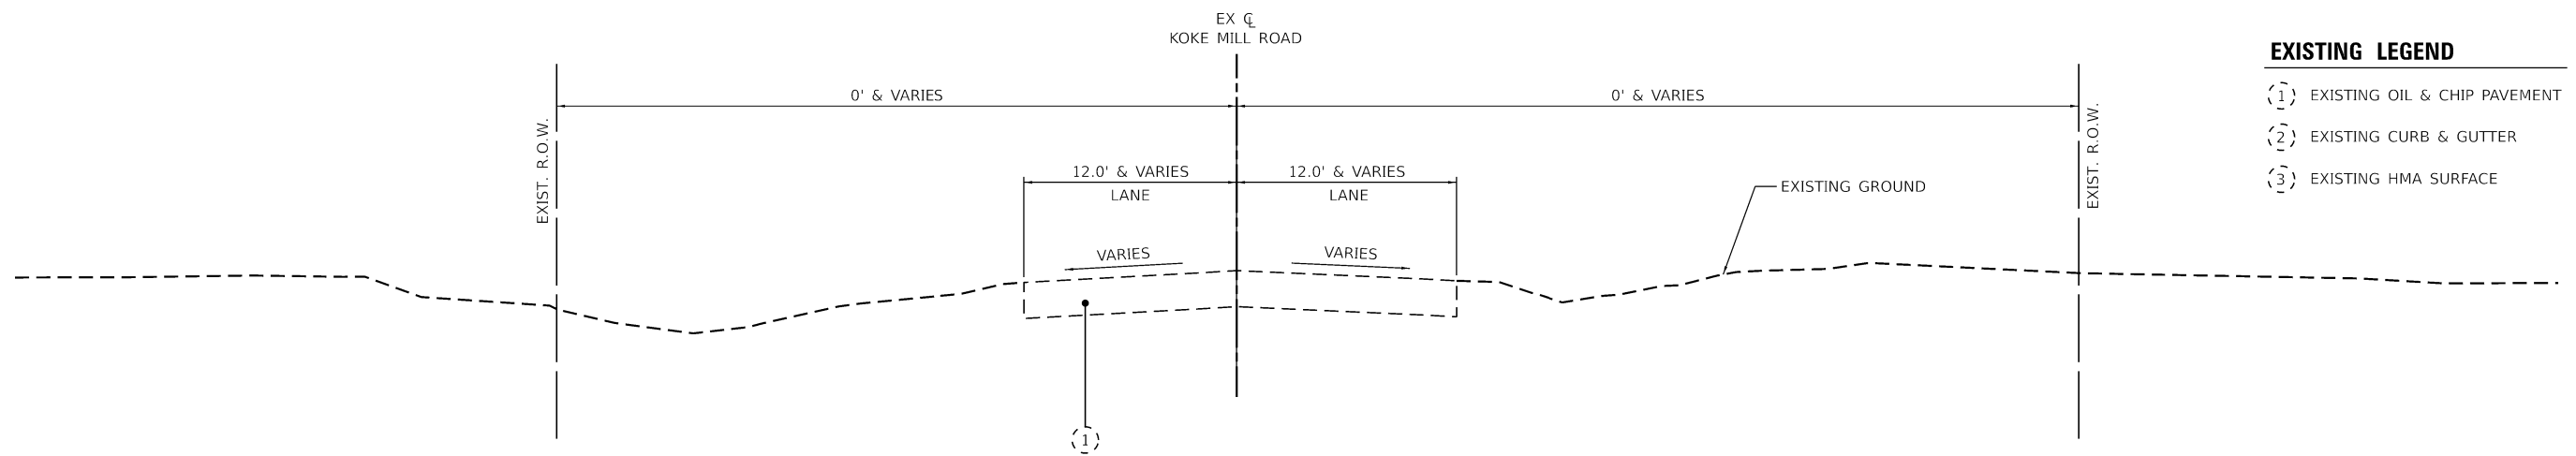

**EXISTING KOKE MILL ROAD (FAU 8052)**

STA. 242+56.07 TO STA. 273+25.02

**EXISTING LEGEND**

- (1) EXISTING OIL & CHIP PAVEMENT
- (2) EXISTING CURB & GUTTER
- (3) EXISTING HMA SURFACE

MODEL: Default  
 FILE: Model - L:\Spring\_eid\2002501\_00210100\CADD\_Data\Plan\_Graphics\CADD\_Drawing\Existing\koke\koke-ehc.tpc\cal.dgn

USER NAME = Kristin Timmons	DESIGNED - EMM	REVISED -
DRAWN - ECW	REVISIONS	REVISED -
PLOT SCALE = 10.0000' / in.	CHECKED - KLT	REVISED -
PLOT DATE = 10/28/2024	DATE - \$SUBMITDATE\$	REVISED -

**CITY OF SPRINGFIELD  
DEPARTMENT OF PUBLIC WORKS**

**TYPICAL SECTIONS  
KOKE MILL ROAD**

SCALE: N.T.S. SHEET 1 OF 3 SHEETS STA. TO STA.

F.A.U. RTE.	SECTION	COUNTY	TOTAL SHEETS	SHEET NO.
8052	19-00486-00-PV	SANGAMON		
CONTRACT NO.				
ILLINOIS FED. AID PROJECT				