



- PROPOSED LEGEND**
- ⑤ P.C.C. SIDEWALK, 4"
  - ⑥ TOPSOIL

**PROPOSED MULTI-USE PATH EXTENSION**

STA. 00+00.00 TO STA. 13+00.00

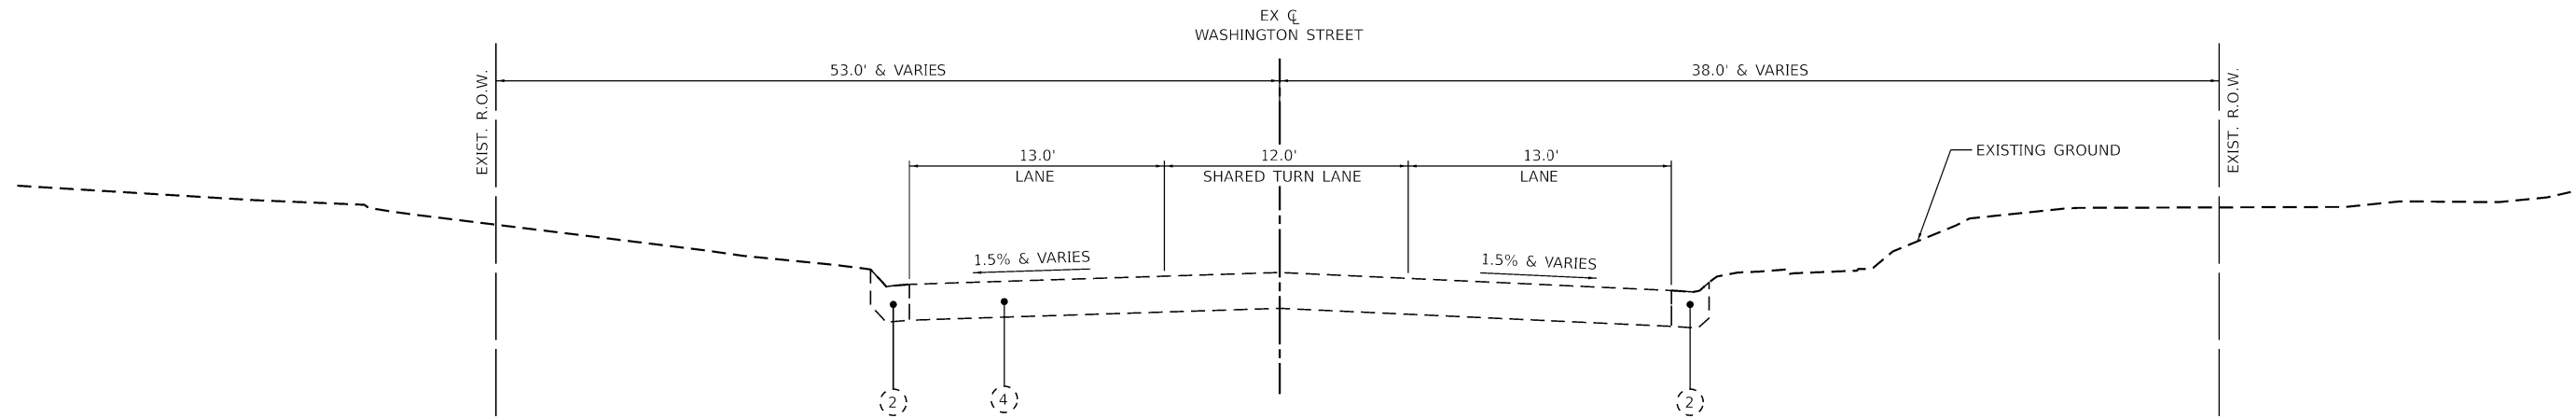

**EXISTING WASHINGTON STREET**

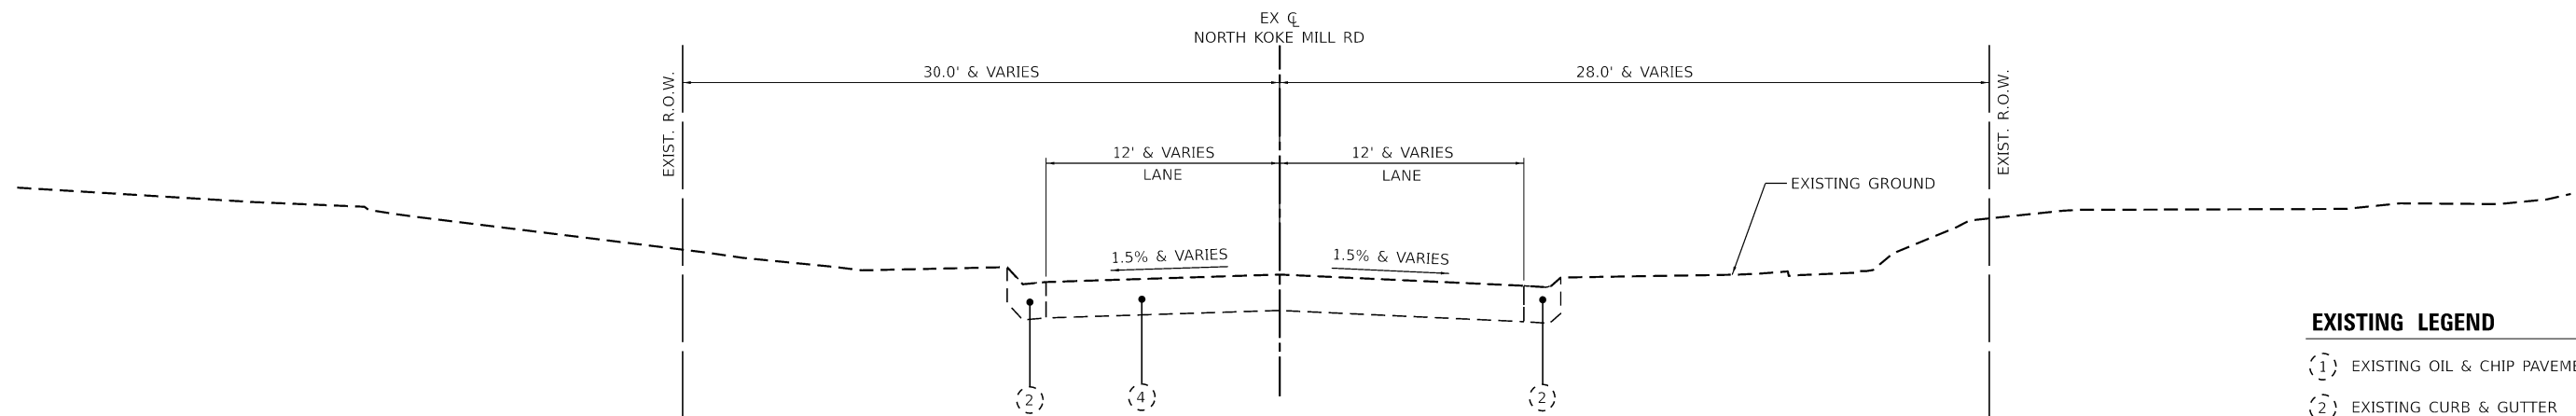

**EXISTING NORTH KOKE MILL ROAD**

- EXISTING LEGEND**
- ① EXISTING OIL & CHIP PAVEMENT
  - ② EXISTING CURB & GUTTER
  - ③ EXISTING HMA SURFACE
  - ④ EXISTING CONCRETE SURFACE

MODEL: Default  
 FILE: Mainfile - L:\Springfield\0402002501\_00210100\CADD\_Data\Plan\_Graphics\CADD\_Drawing\Existing\k418\_sht.typedwg

USER NAME = Kristin Timmons	DESIGNED - EMM	REVISED -
DRAWN - ECW	REVISIONS	
PLOT SCALE = 10.0000" = 1'	CHECKED - KLT	REVISED -
PLOT DATE = 10/28/2024	DATE - \$SUBMITDATE\$	REVISED -

**CITY OF SPRINGFIELD  
DEPARTMENT OF PUBLIC WORKS**

**TYPICAL SECTION  
CROSS STREETS**

SCALE: N.T.S. SHEET 1 OF 1 SHEETS STA. TO STA.

F.A.U. RTE.	SECTION	COUNTY	TOTAL SHEETS	SHEET NO.
8052	19-00486-00-PV	SANGAMON		
CONTRACT NO.				
ILLINOIS FED. AID PROJECT				