


MLK JR DR IMPROVEMENTS
(PINE ST TO SOUTH GRAND AVE)

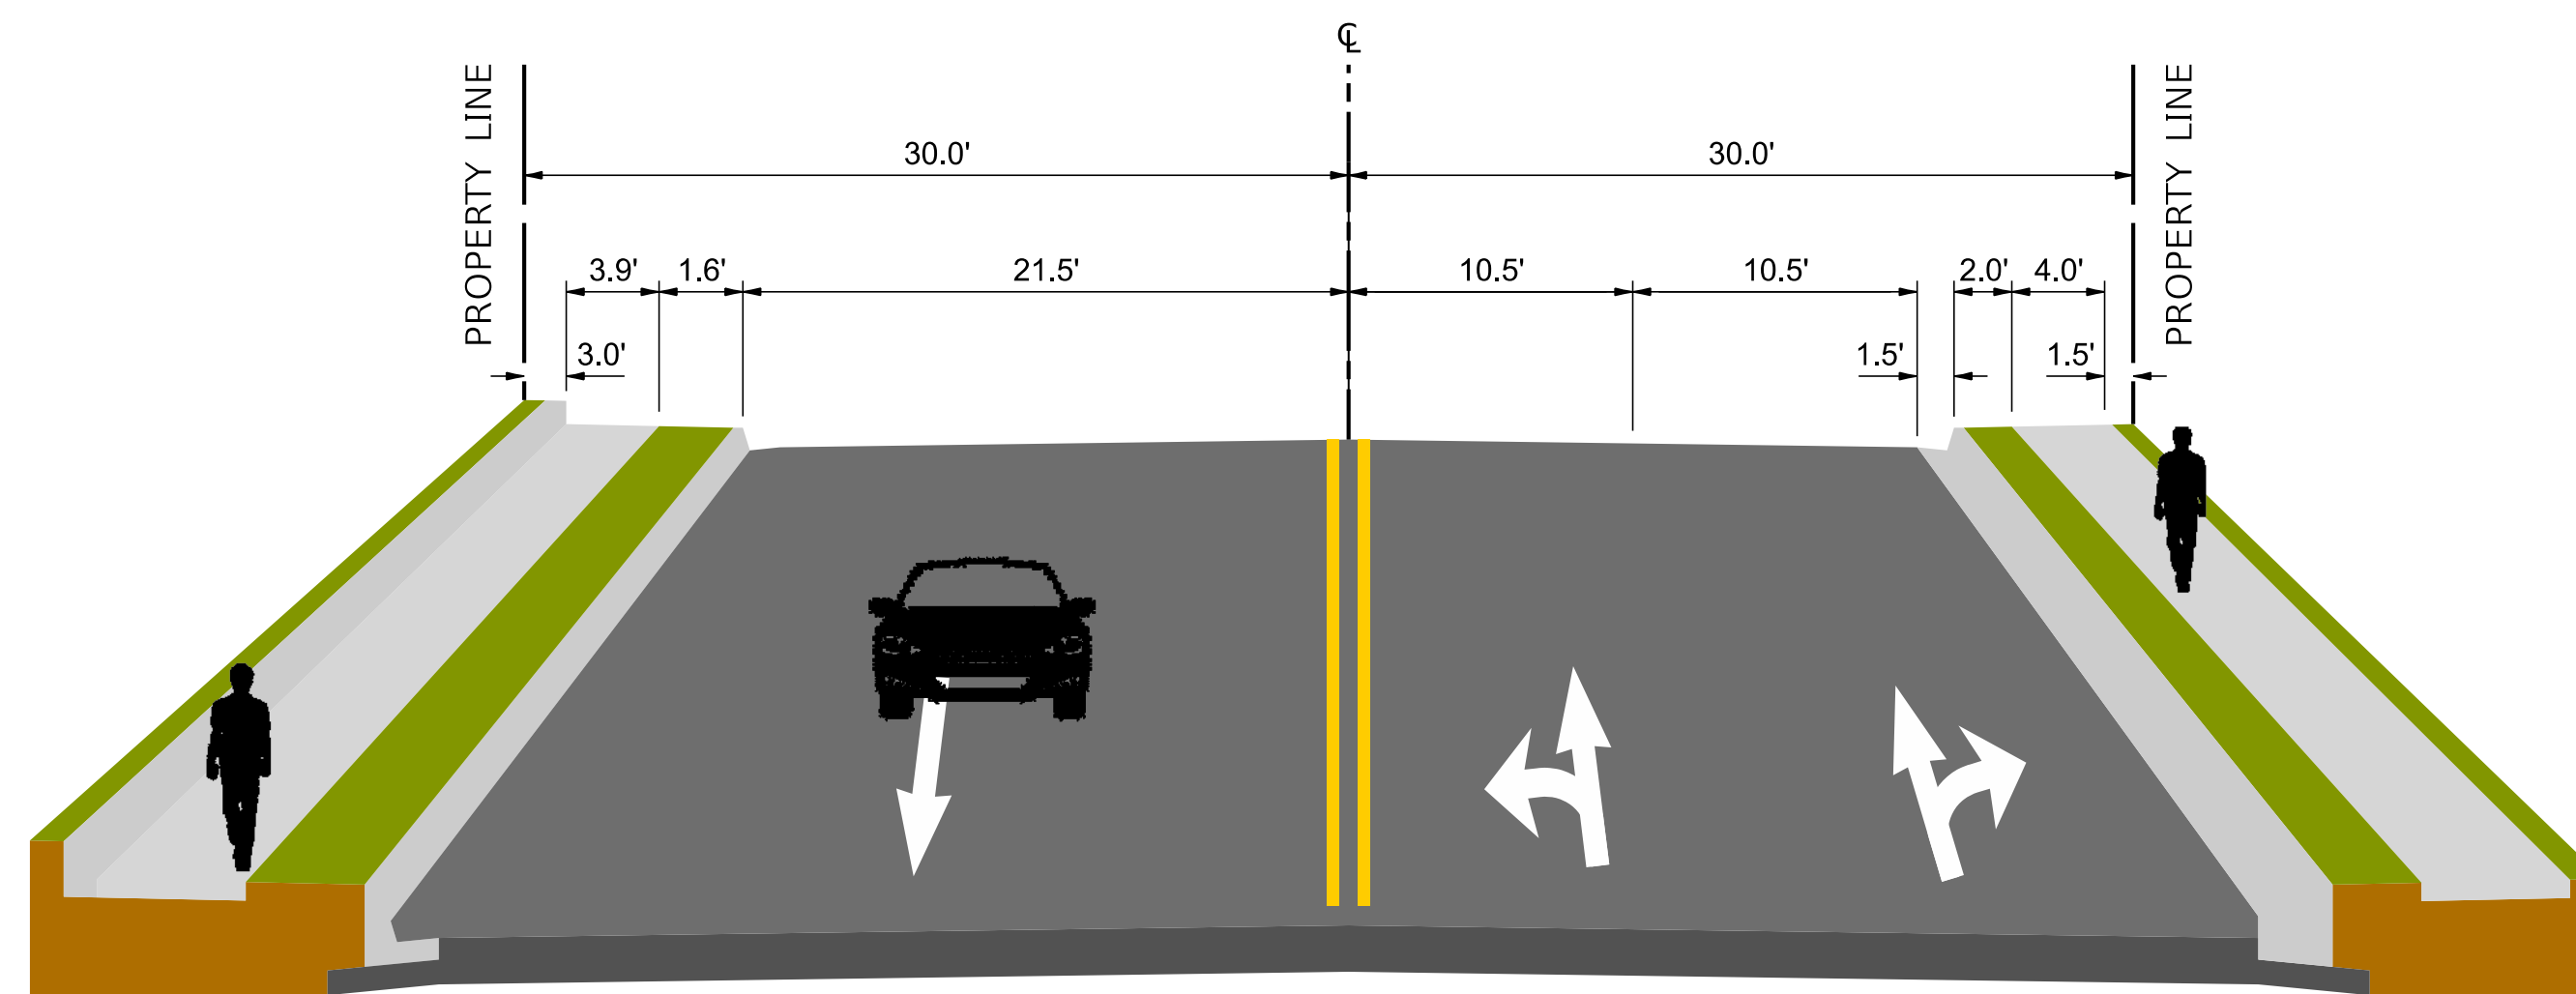

EXISTING MLK JR DR
(PINE ST TO SOUTH GRAND AVE)

MLK JR DR ROADWAY SECTION – SOUTH

**MLK JR DRIVE / SOUTH GRAND AVENUE
SAFETY IMPROVEMENT PROJECT**



QUIGG ENGINEERING INC

