


**MACARTHUR BOULEVARD  
EXISTING TYPICAL SECTION**

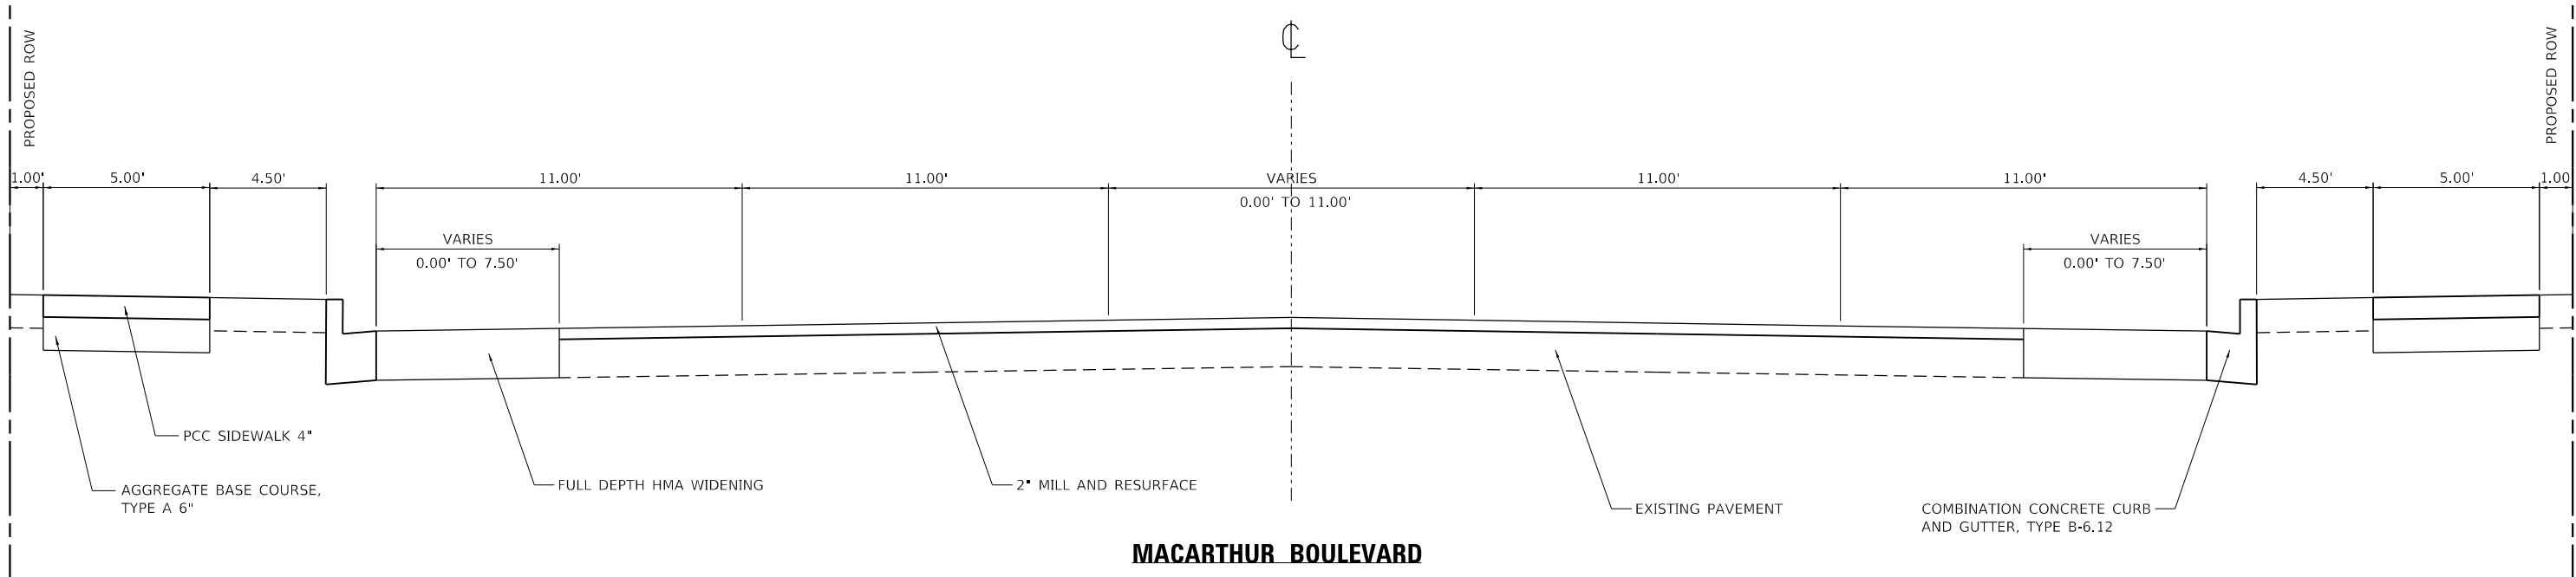

**MACARTHUR BOULEVARD  
PROPOSED TYPICAL SECTION**

FILE NAME = G:\FEI\Jobs\2021\21-1737 LAWRENCE AVE IMPROVEMENTS - CITY OF SPFLD\CADD\CADD Sheets\DRAWING\Sec-Law-MacArthur.dgn	USER NAME = bschm	DESIGNED - _____	REVISED - _____	<b>CITY OF SPRINGFIELD DEPARTMENT OF PUBLIC WORKS</b>	SCALE: _____ SHEET _____ OF _____ SHEETS STA. _____ TO STA. _____	F.A. RTÉ. _____	SECTION _____	COUNTY _____	TOTAL SHEETS _____	SHEET NO. _____
Default	PLOT SCALE = 5.0000' / in.	CHECKED - _____	REVISED - _____			CONTRACT NO. _____				
	PLOT DATE = 12/3/2021	DATE - _____	REVISED - _____			ILLINOIS FED. AID PROJECT				