



# TYPICAL SECTIONS – 4TH STREET

SOUTH GRAND AVE. TO CARPENTER ST.

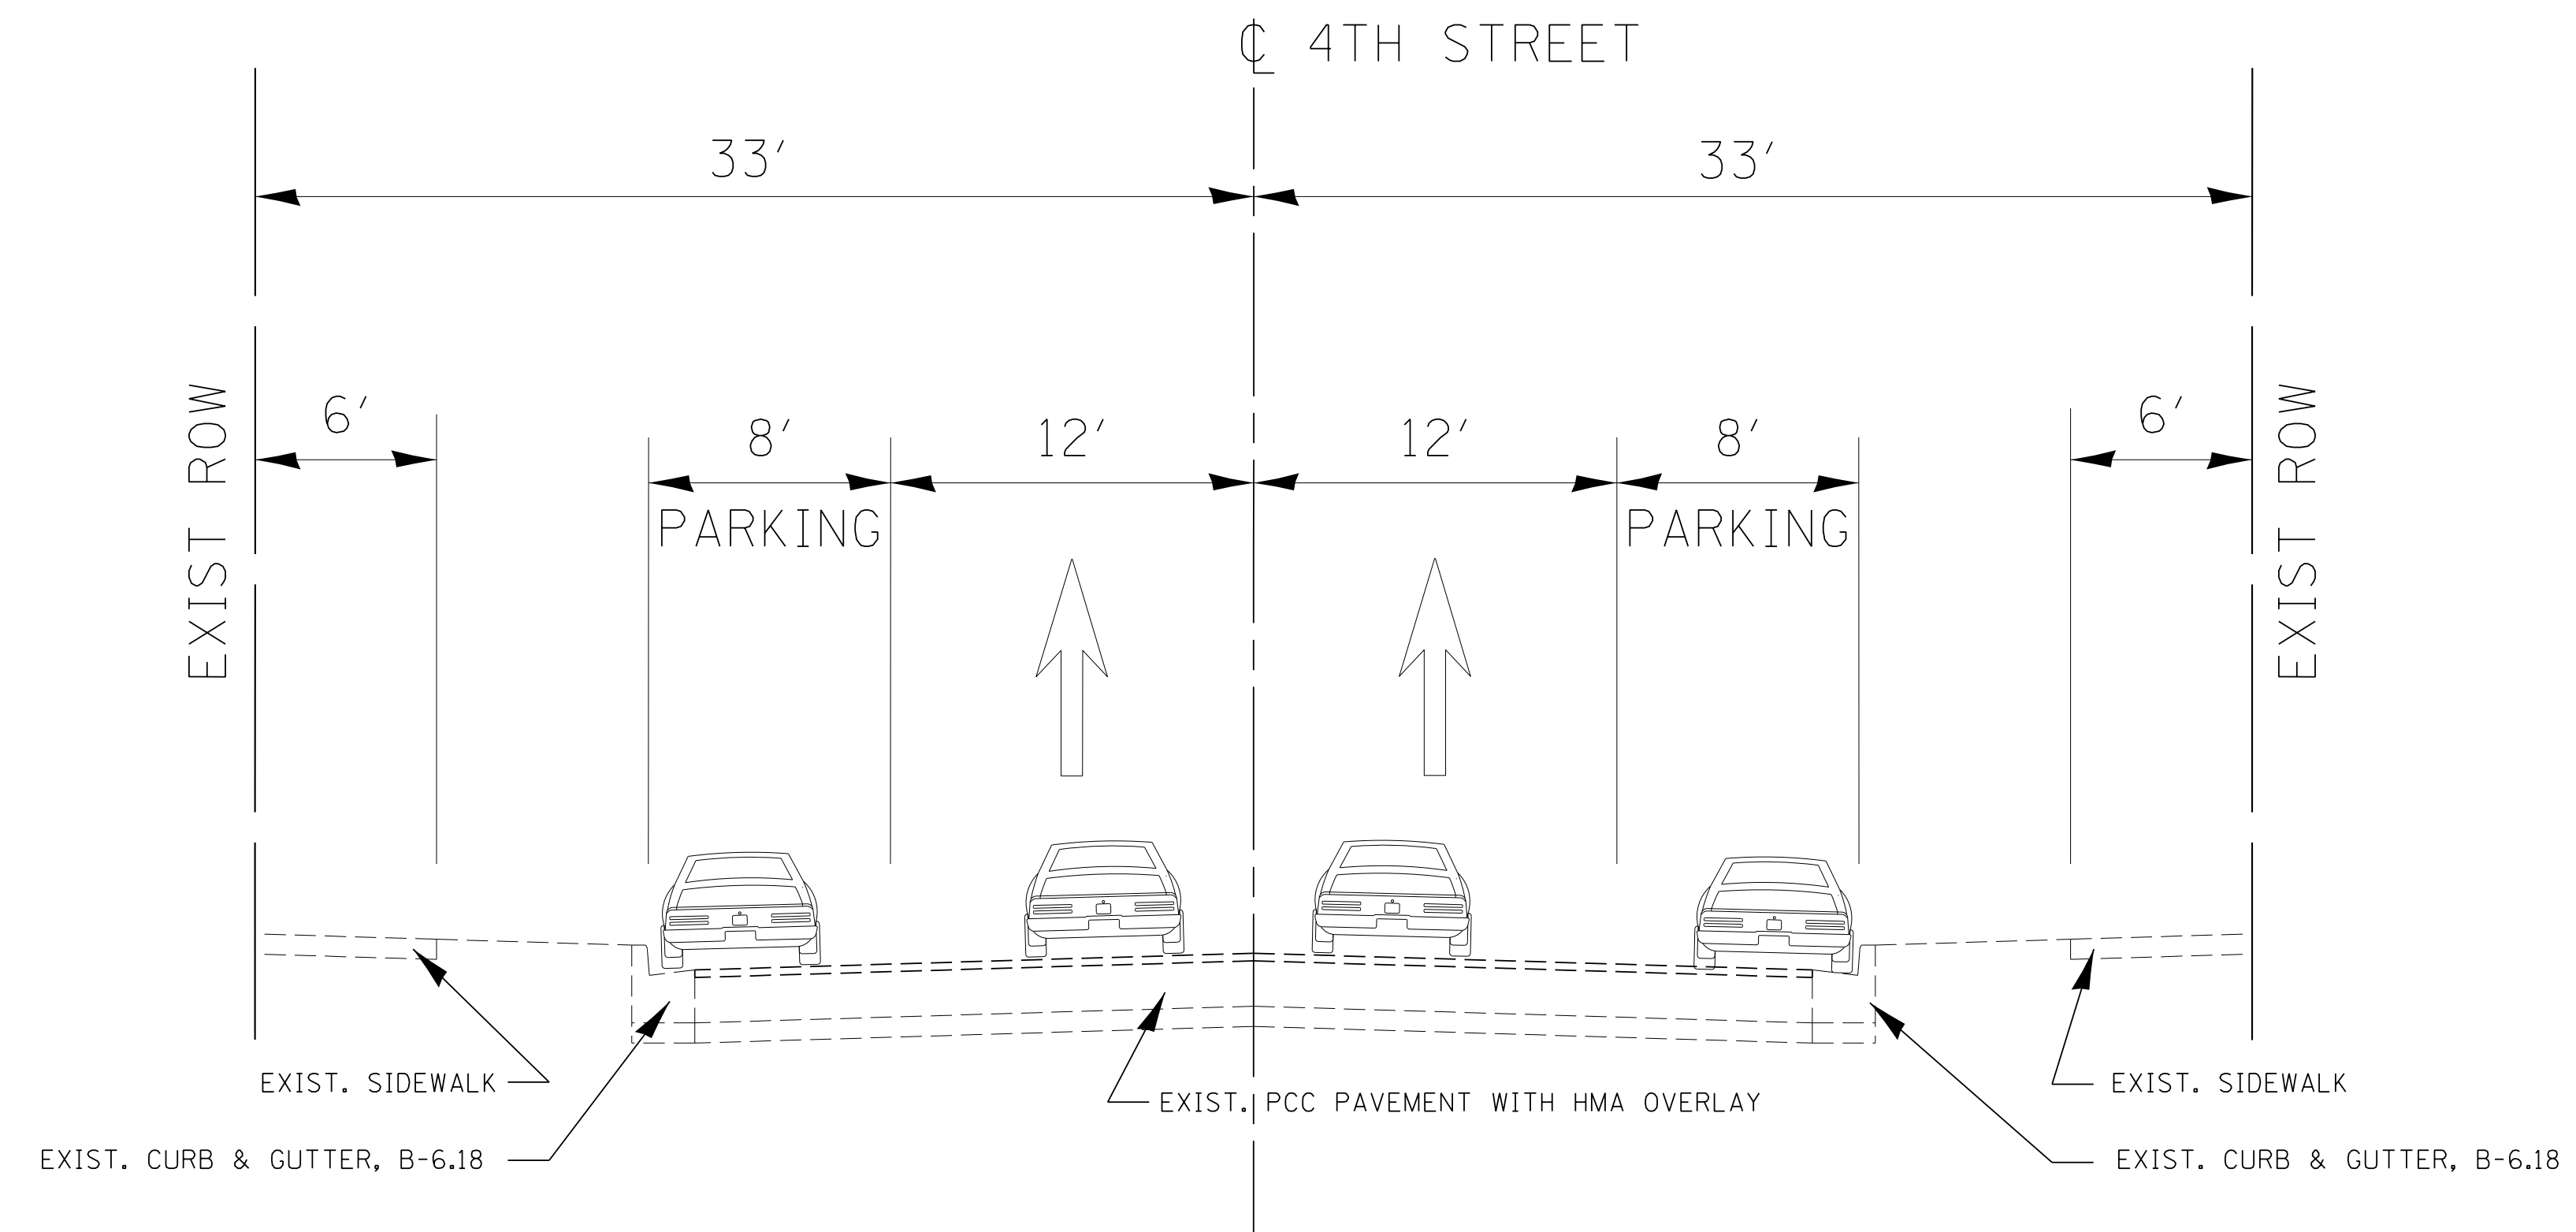

EXISTING SECTION

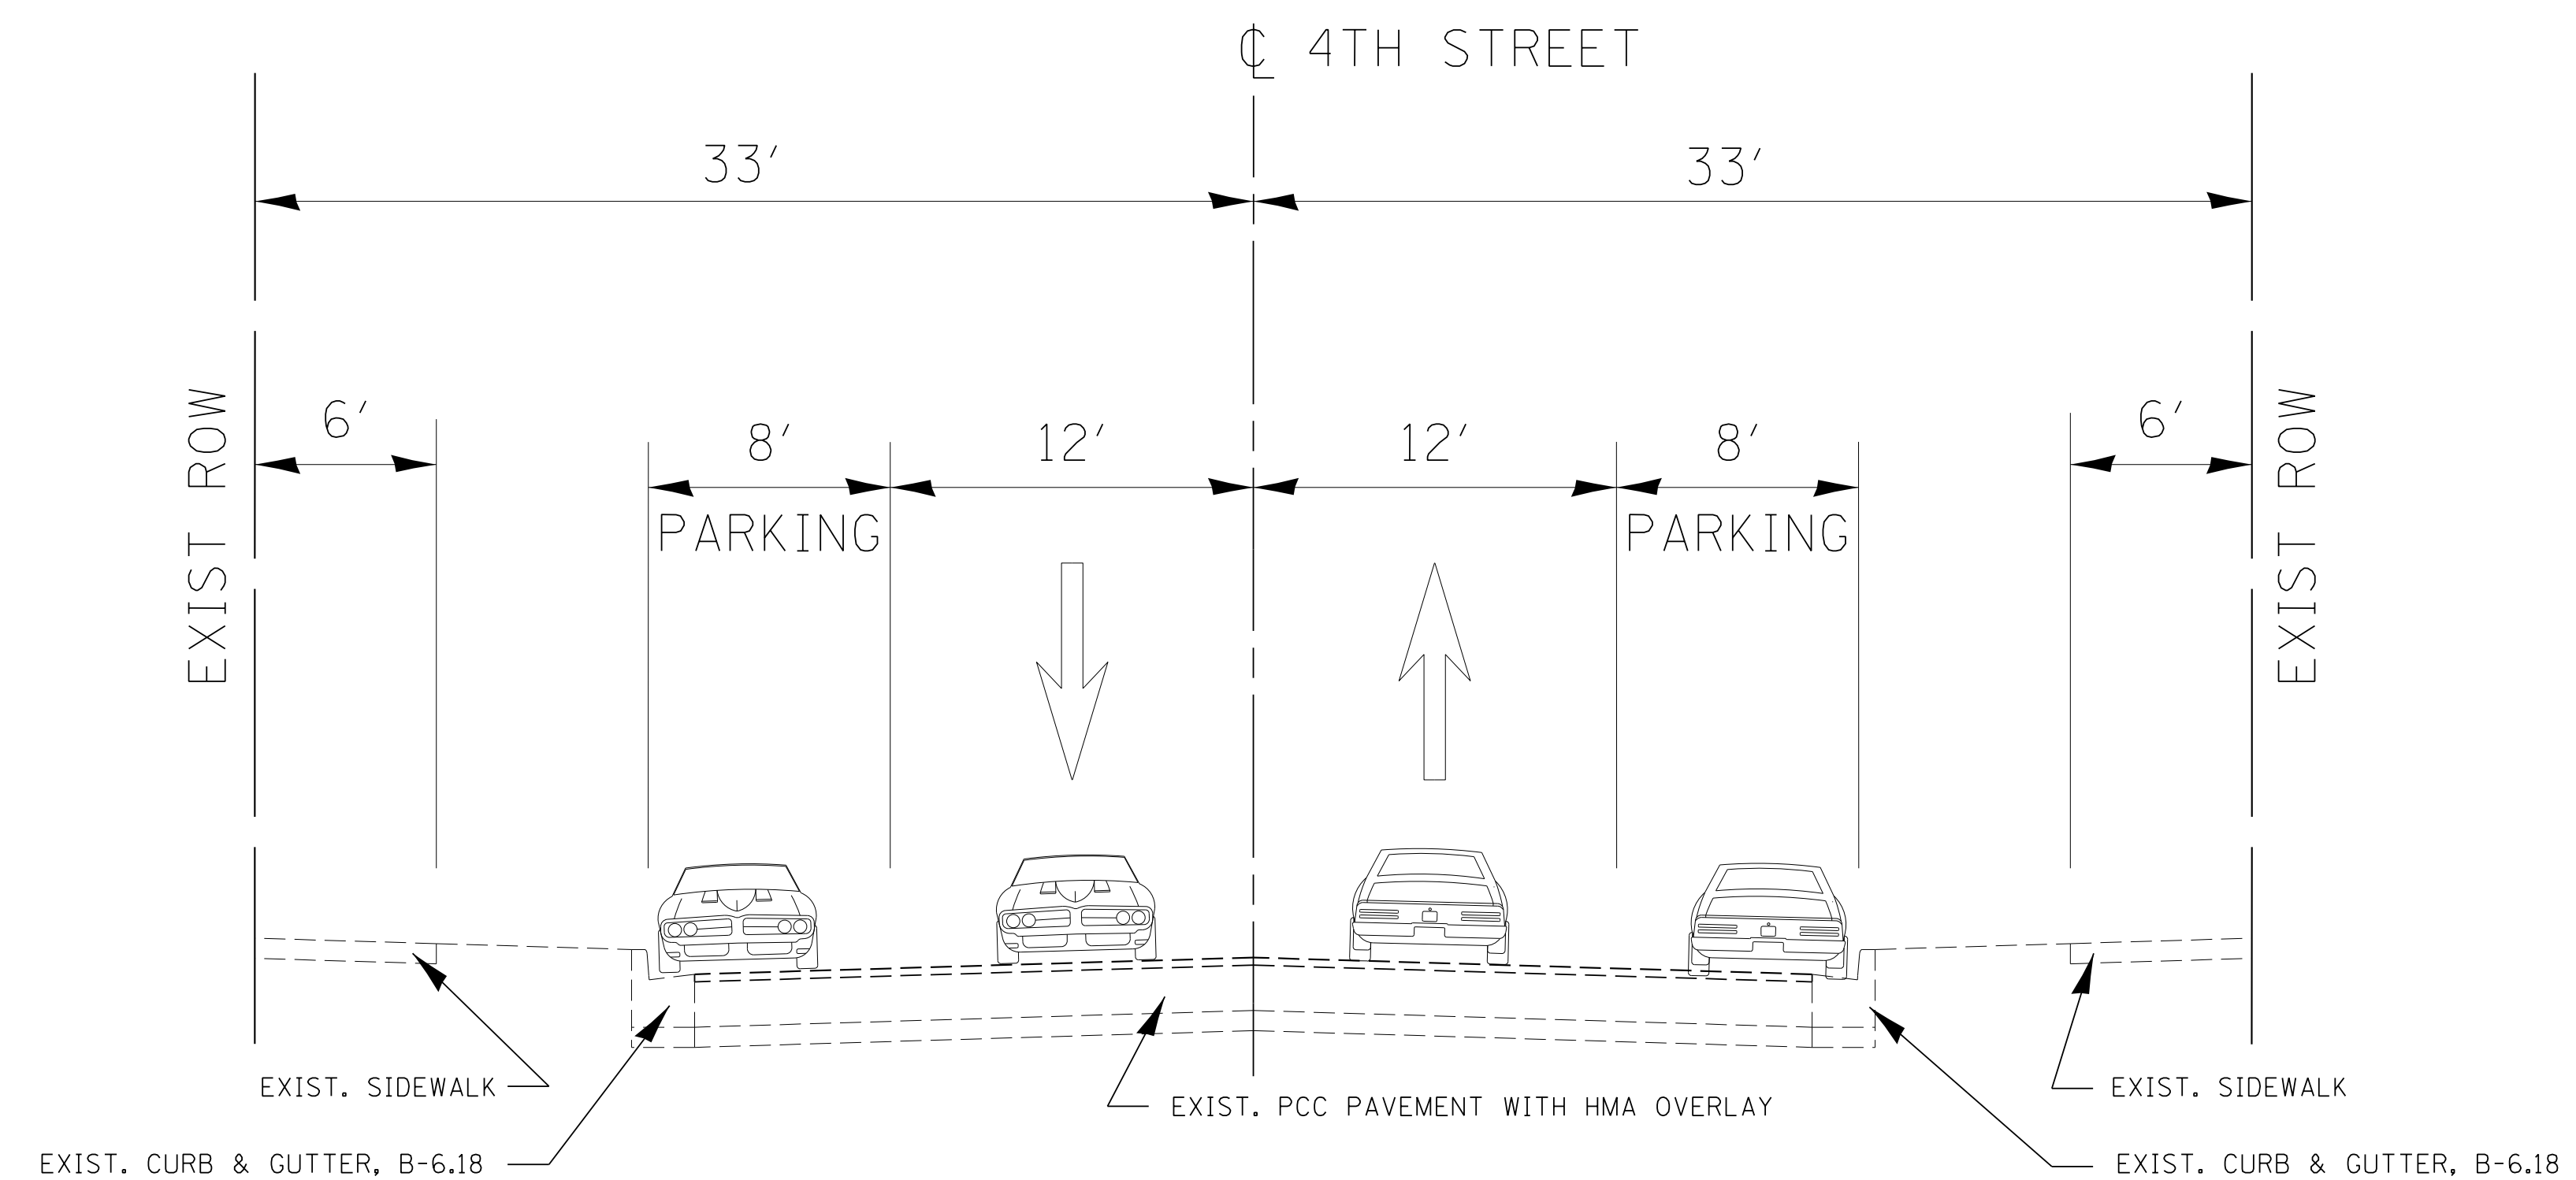


PROPOSED SECTION


# TYPICAL SECTIONS – 4TH STREET

CARPENTER ST. TO UNION ST.


UNION ST. TO DODGE ST.

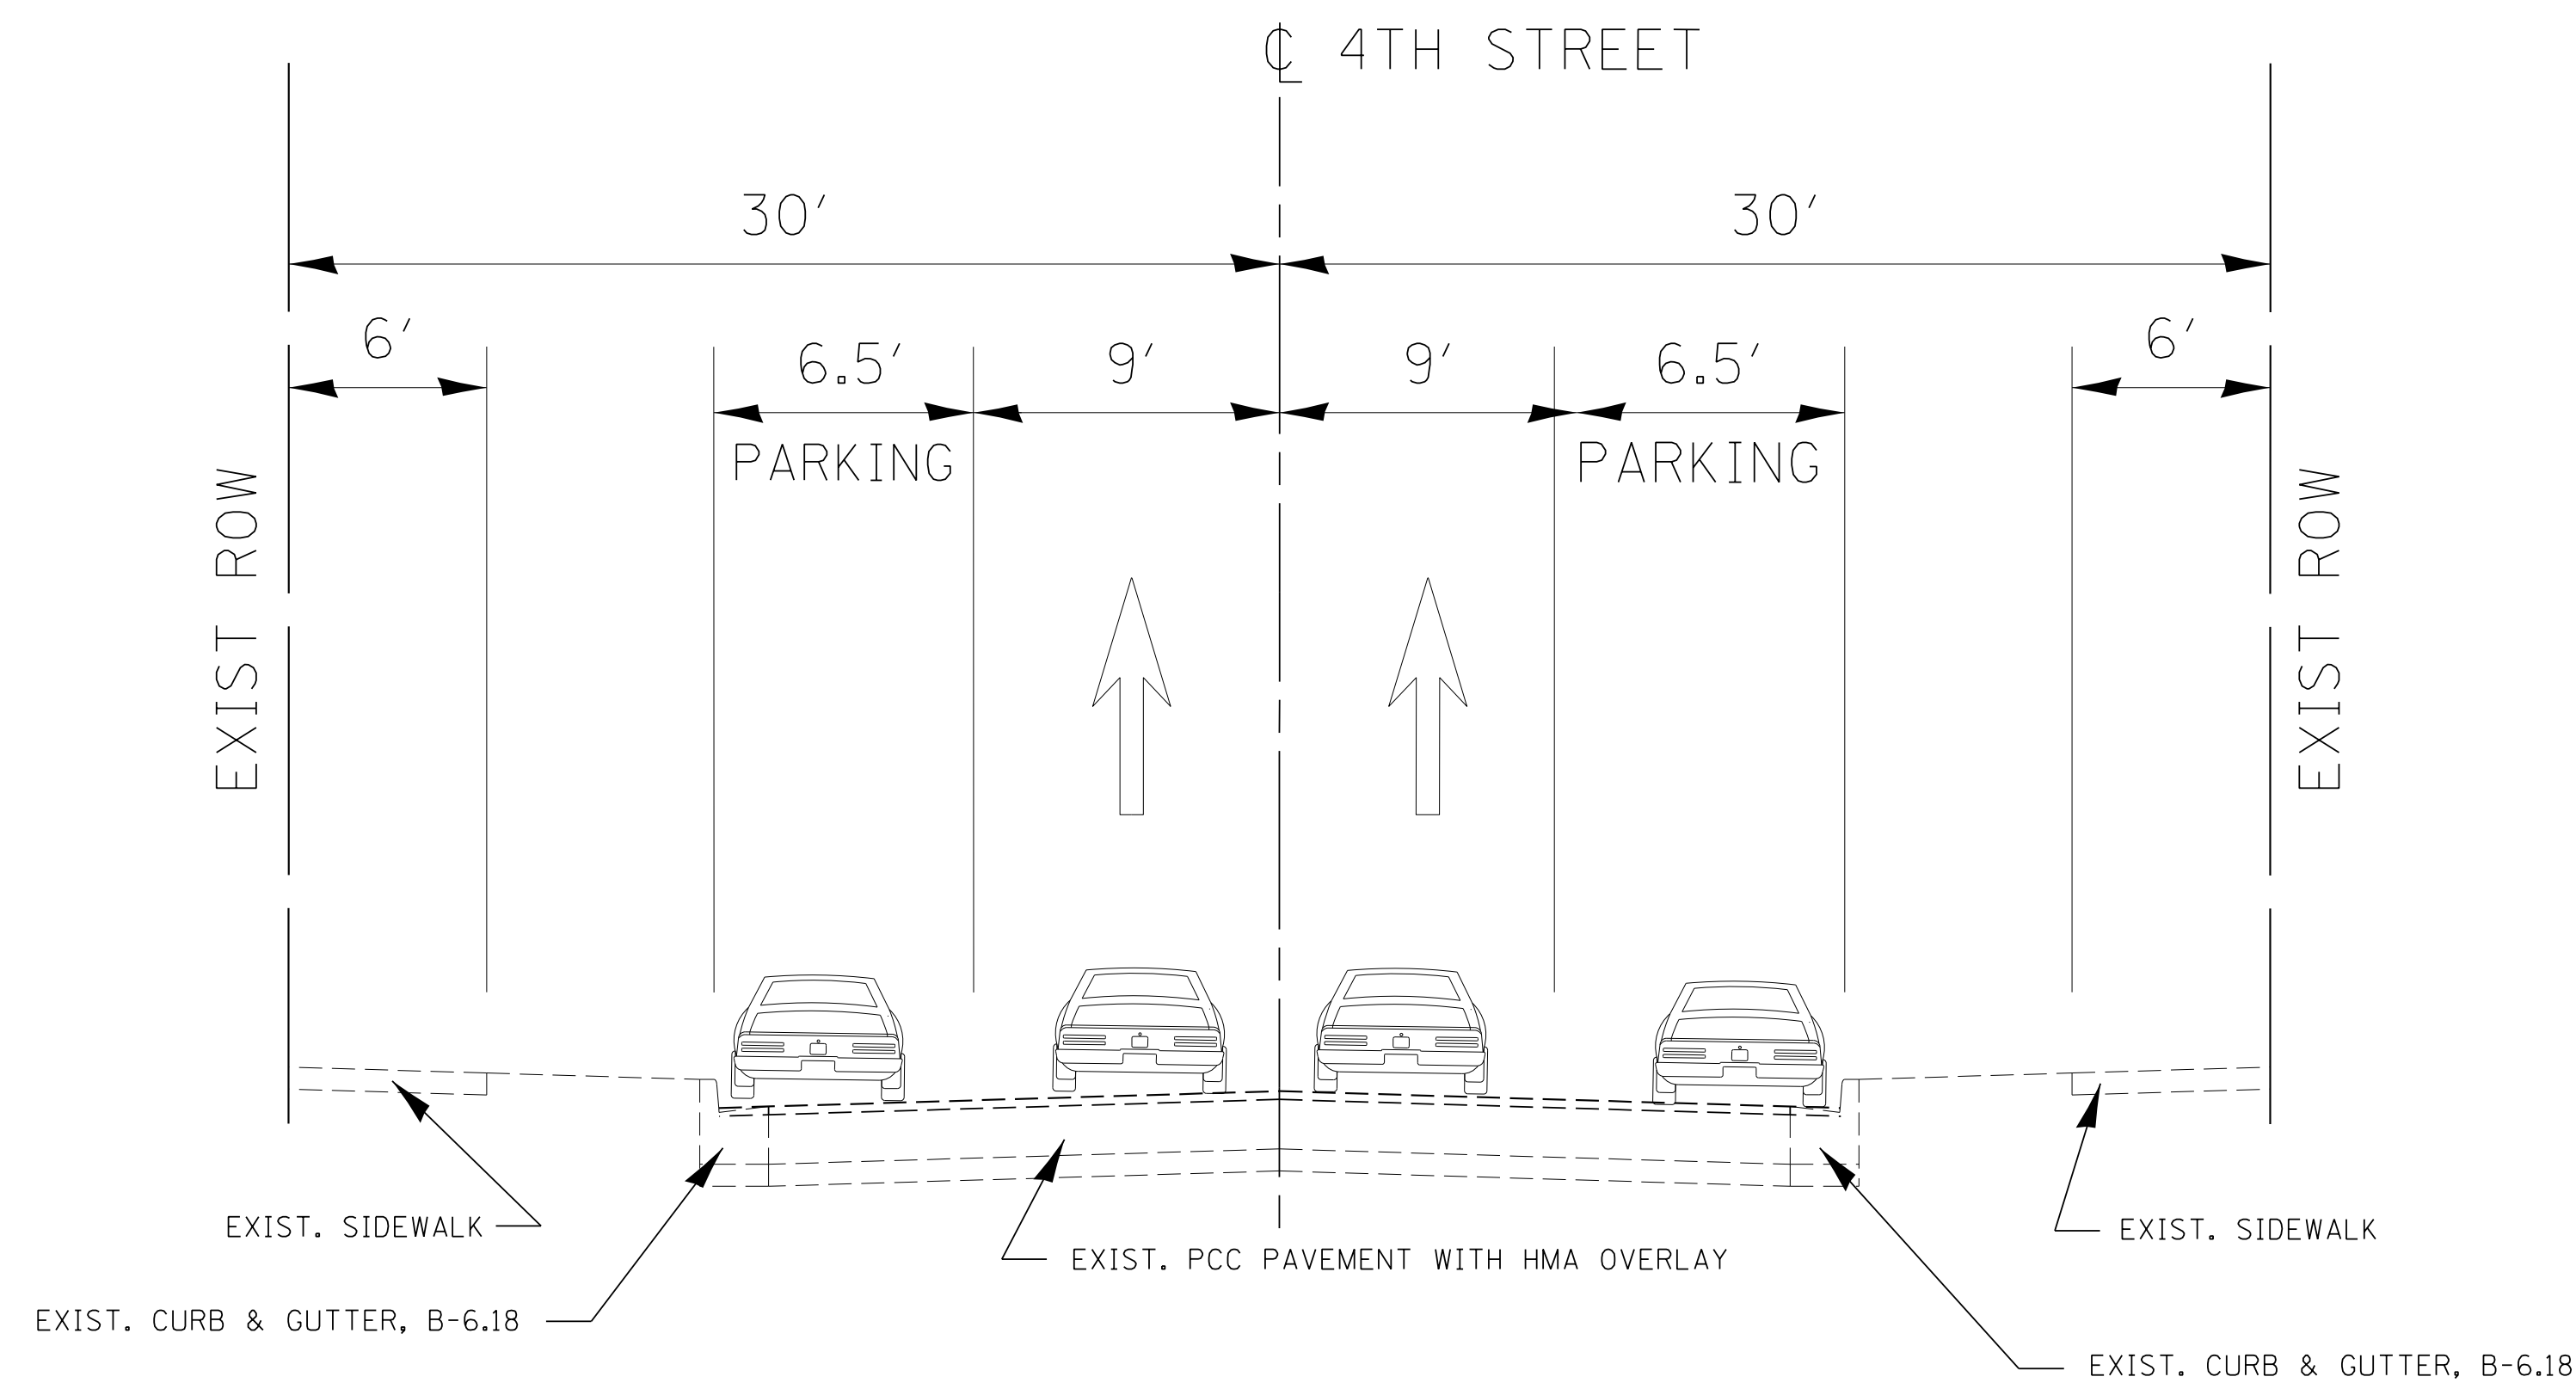


EXISTING SECTION

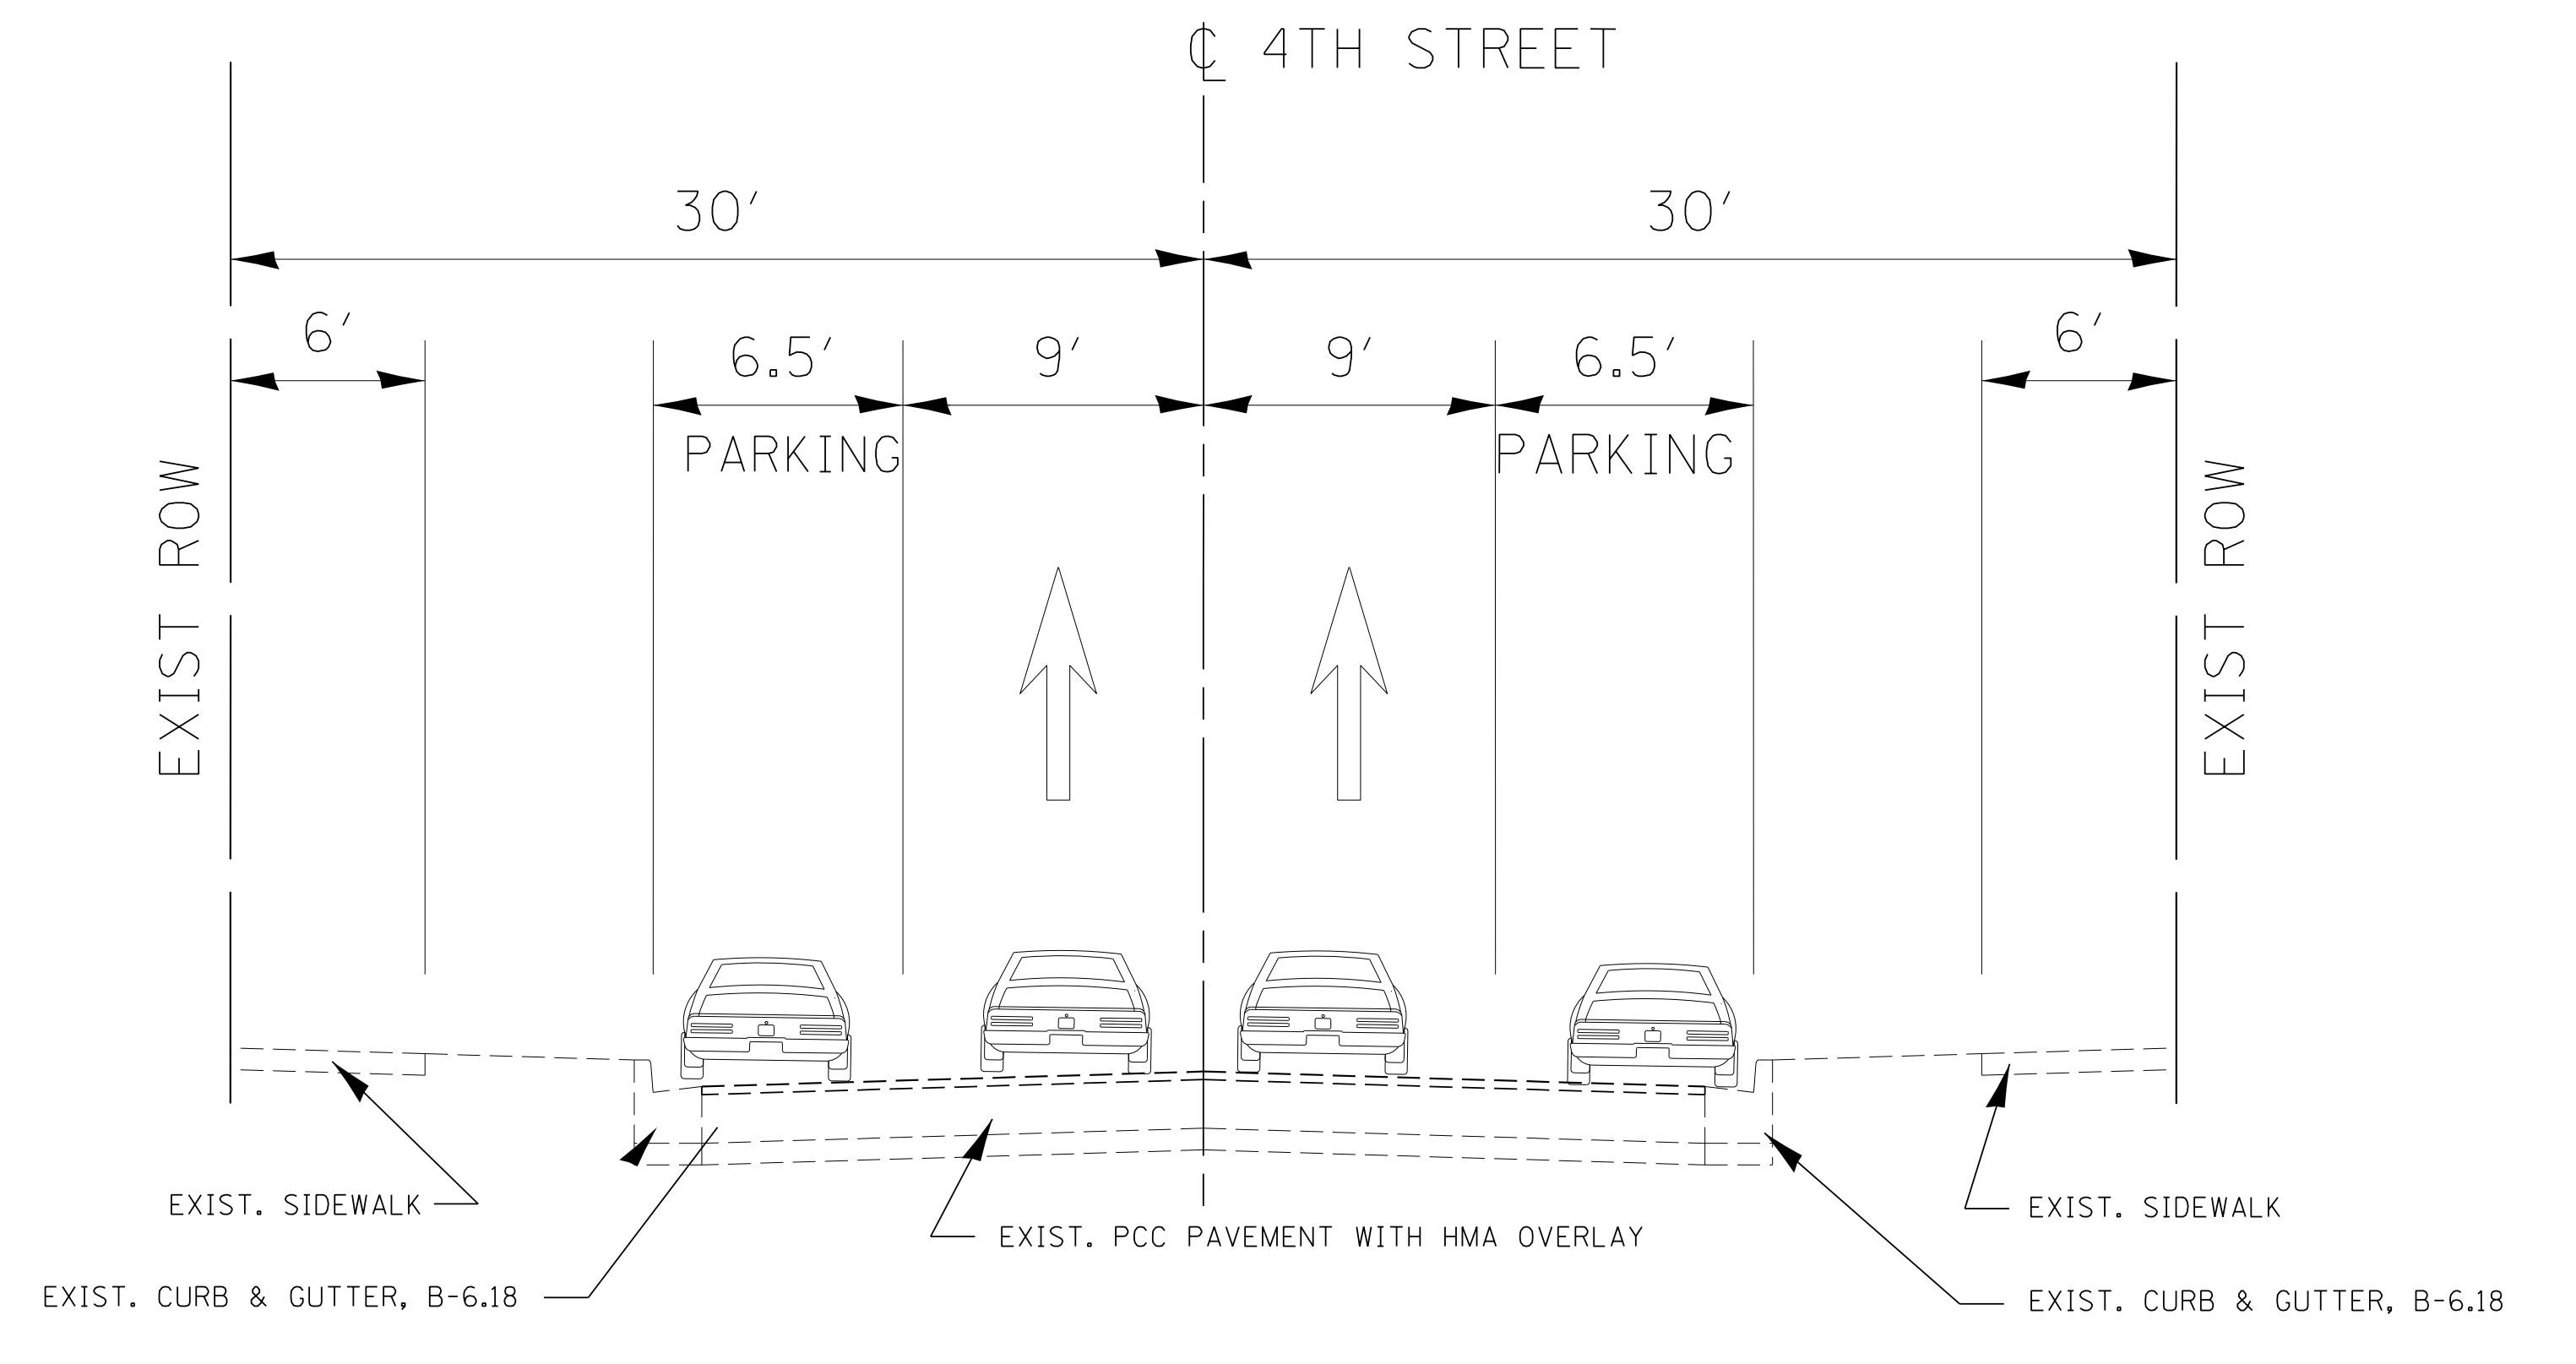

EXISTING SECTION

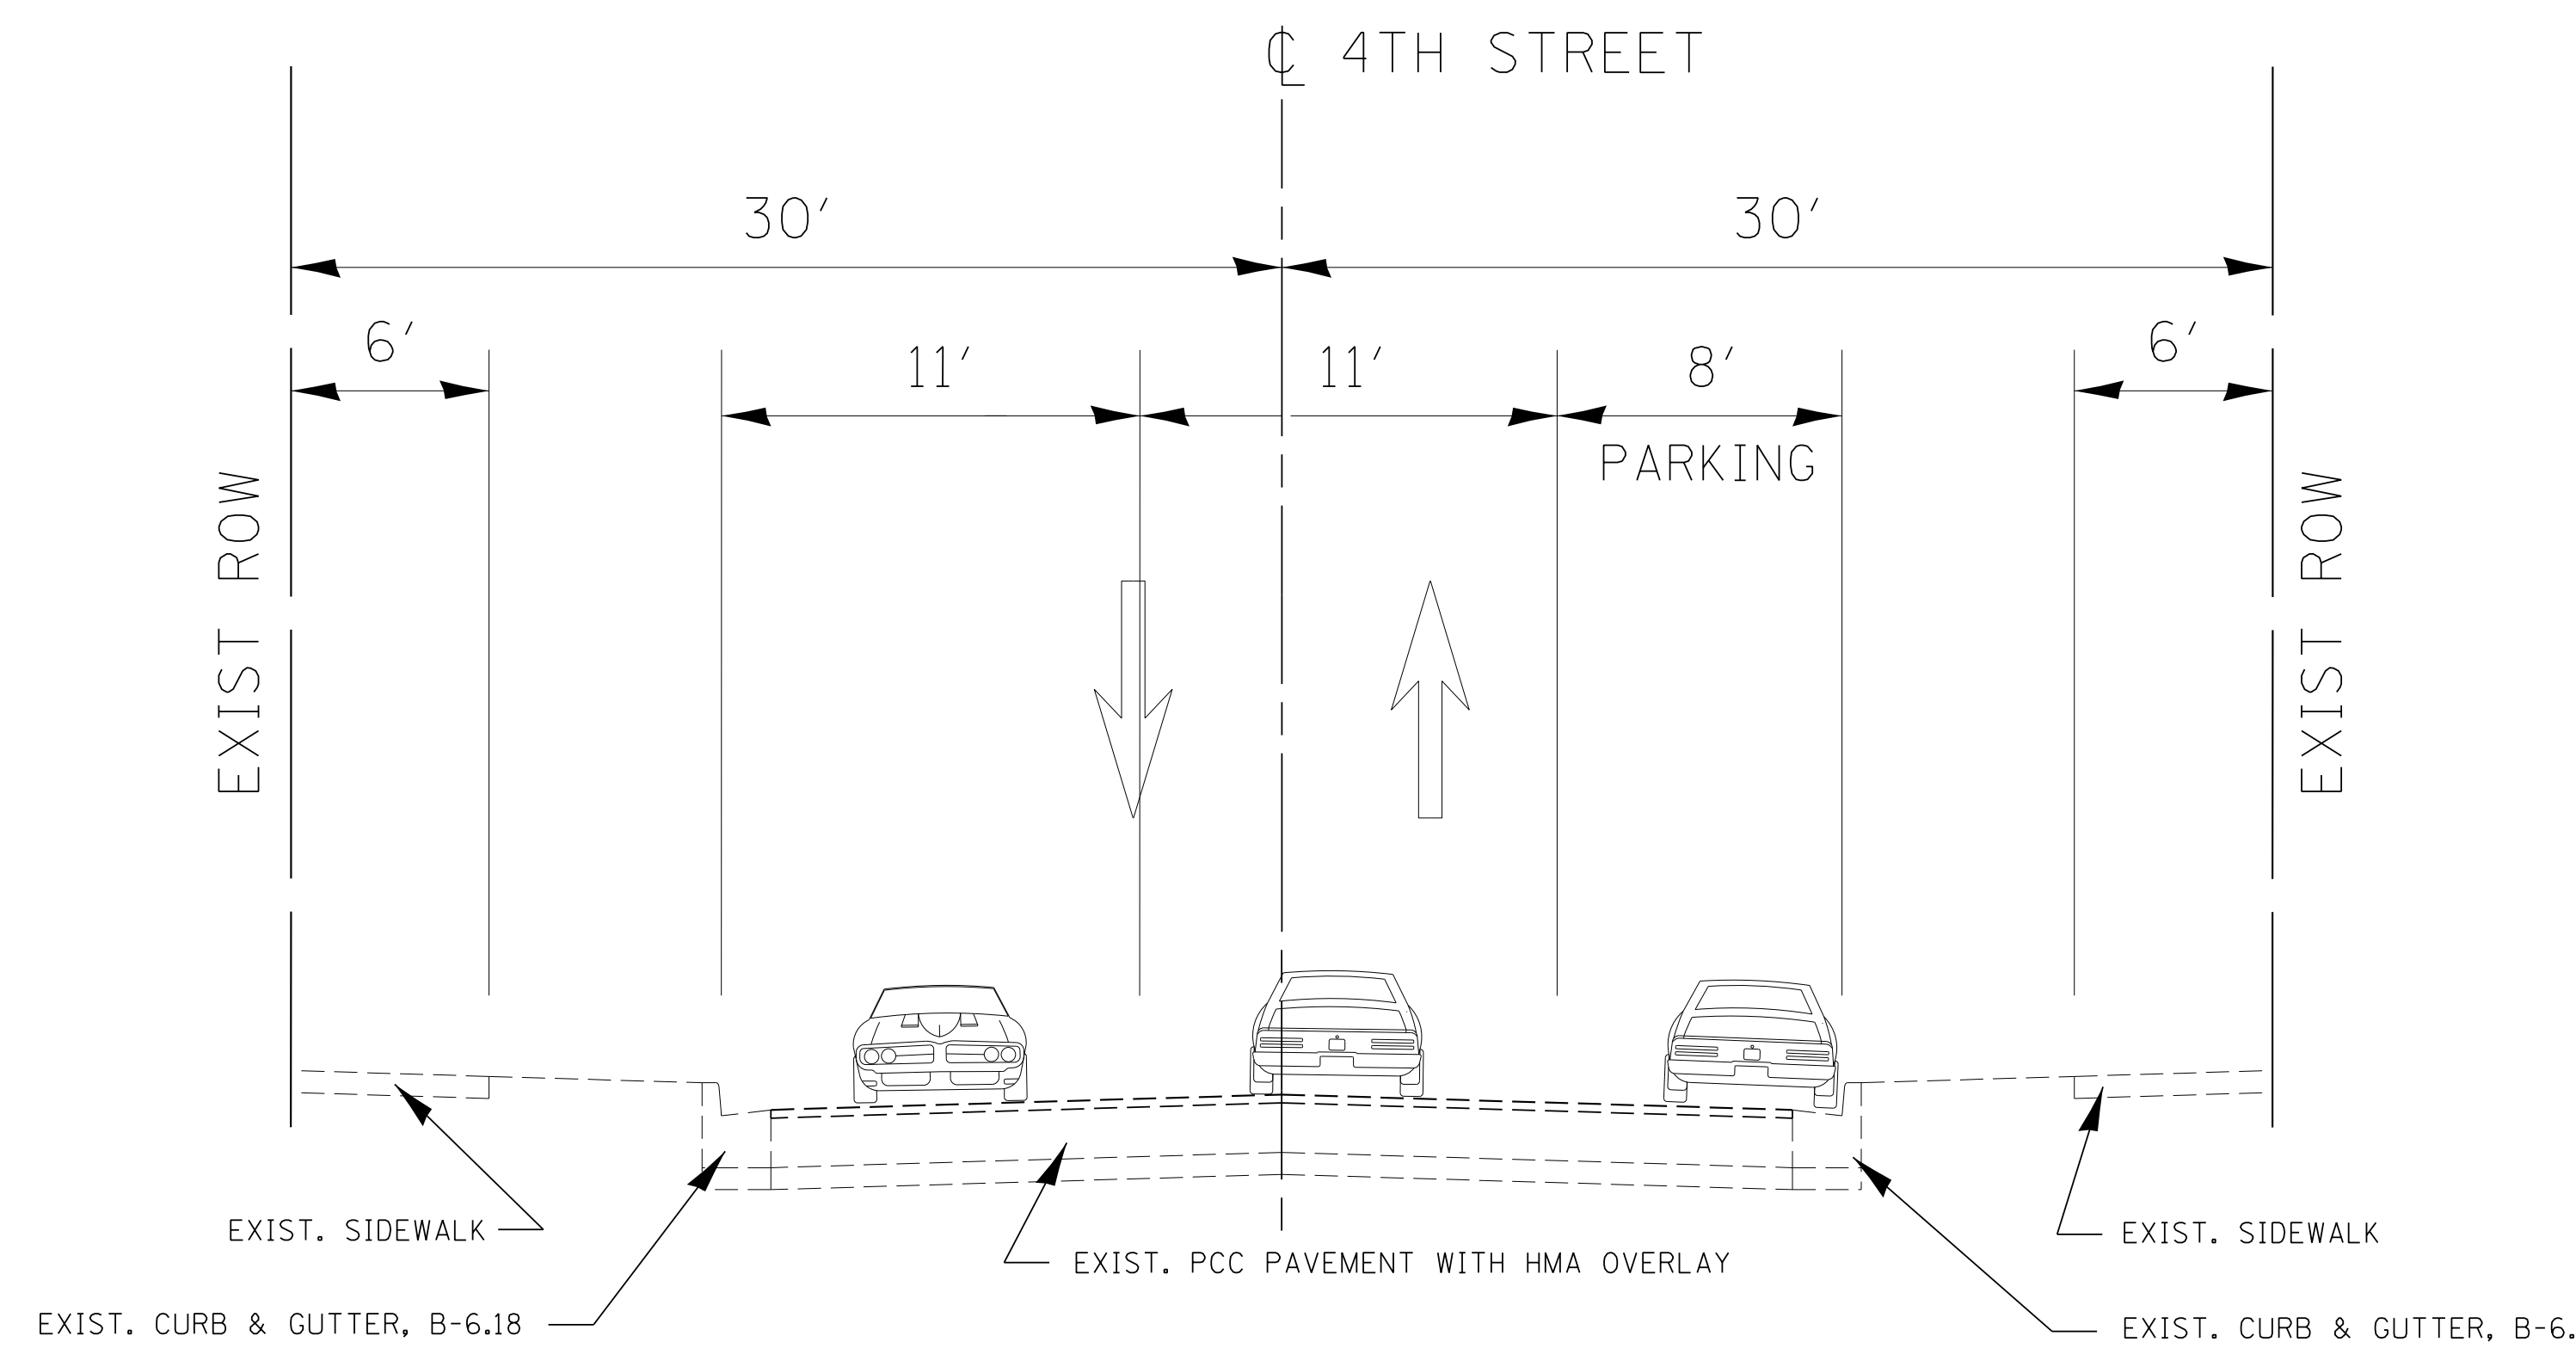

PROPOSED SECTION

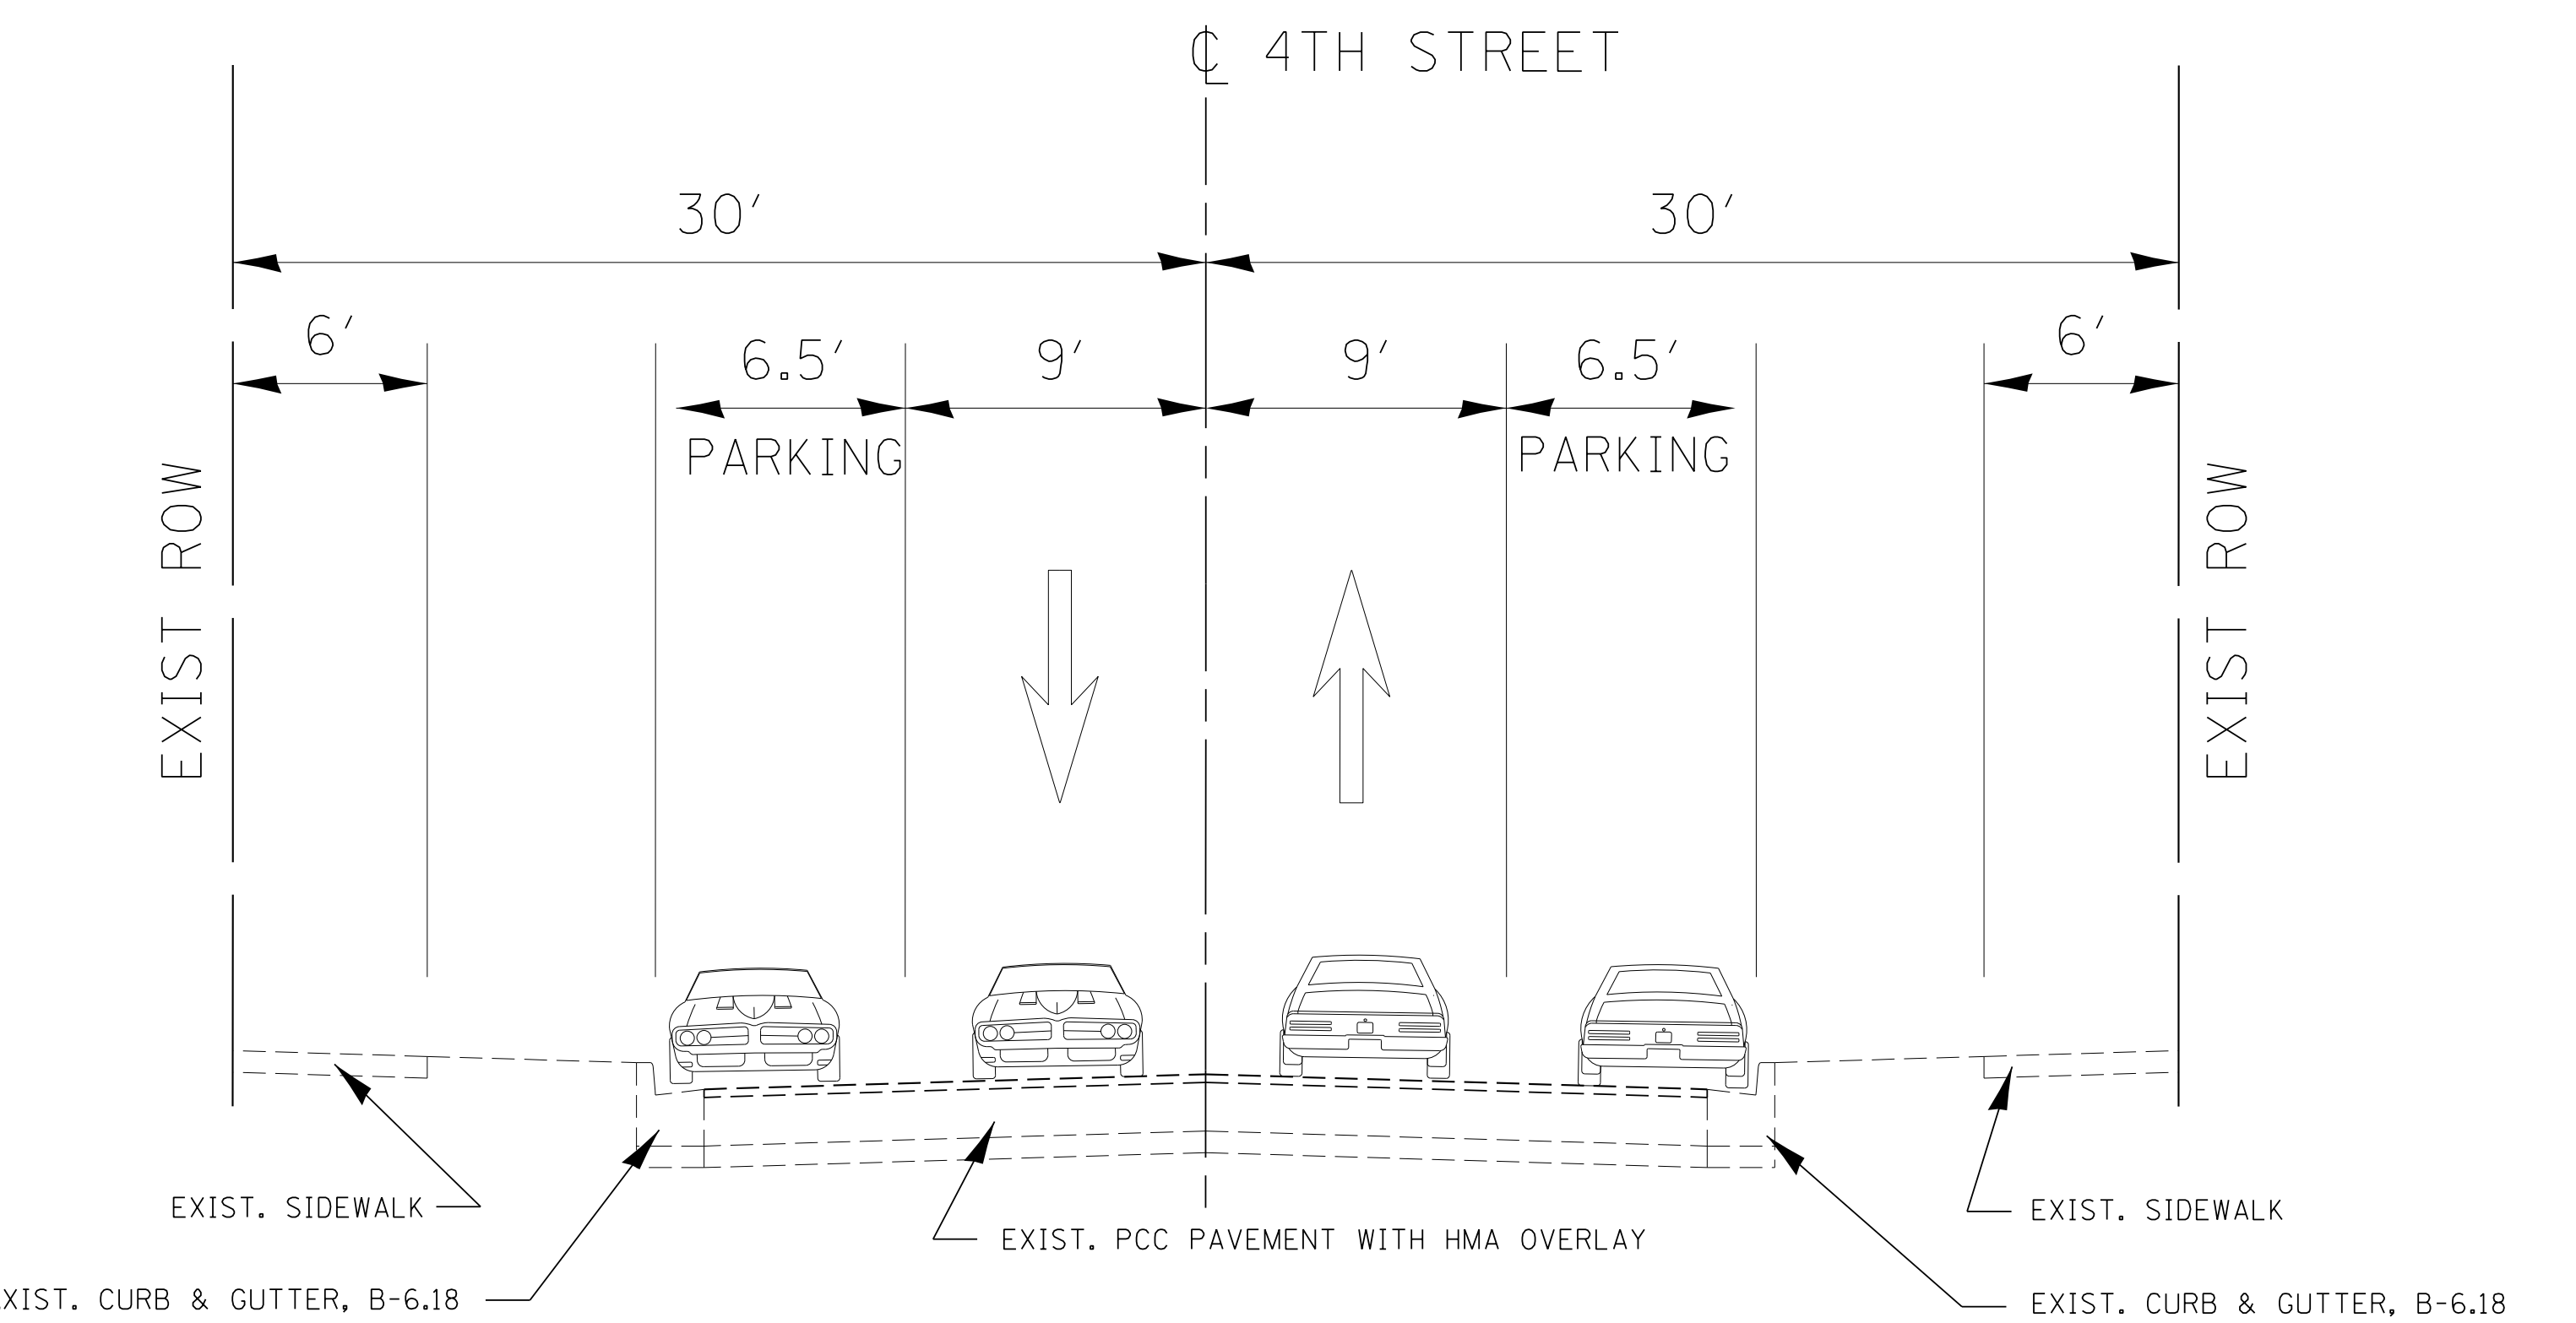


PROPOSED SECTION


# TYPICAL SECTIONS – 7TH STREET

## SOUTH GRAND AVE TO JEFFERSON STREET


## JEFFERSON STREET TO MASON STREET

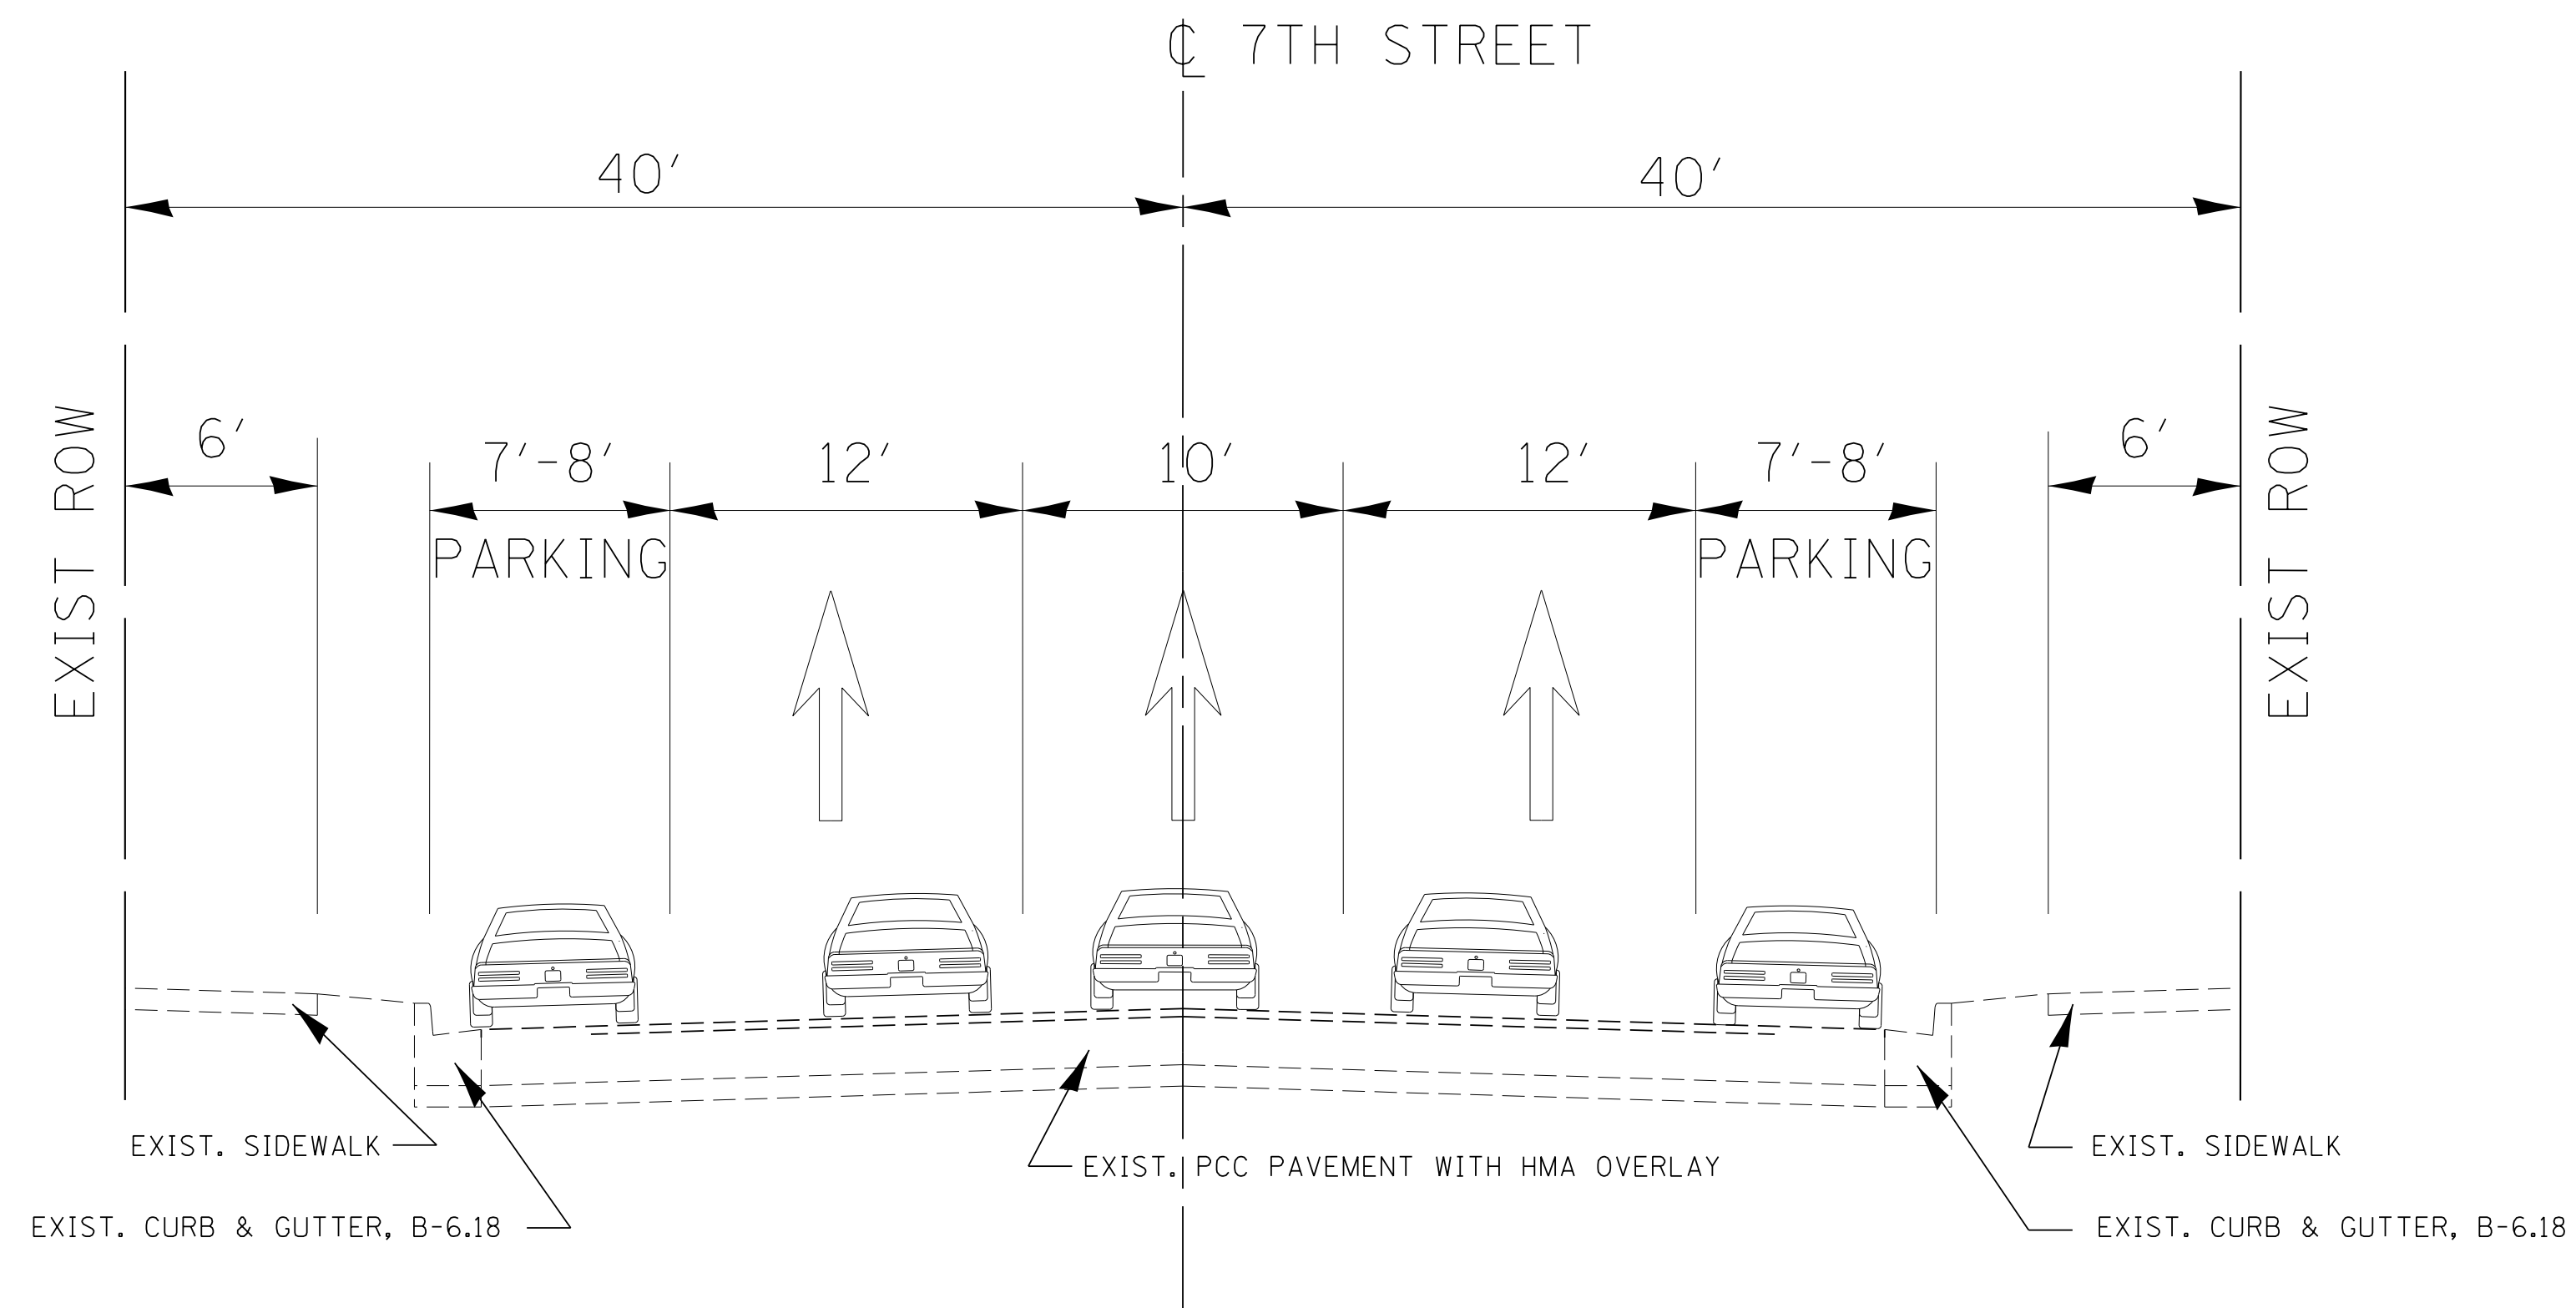


EXISTING SECTION

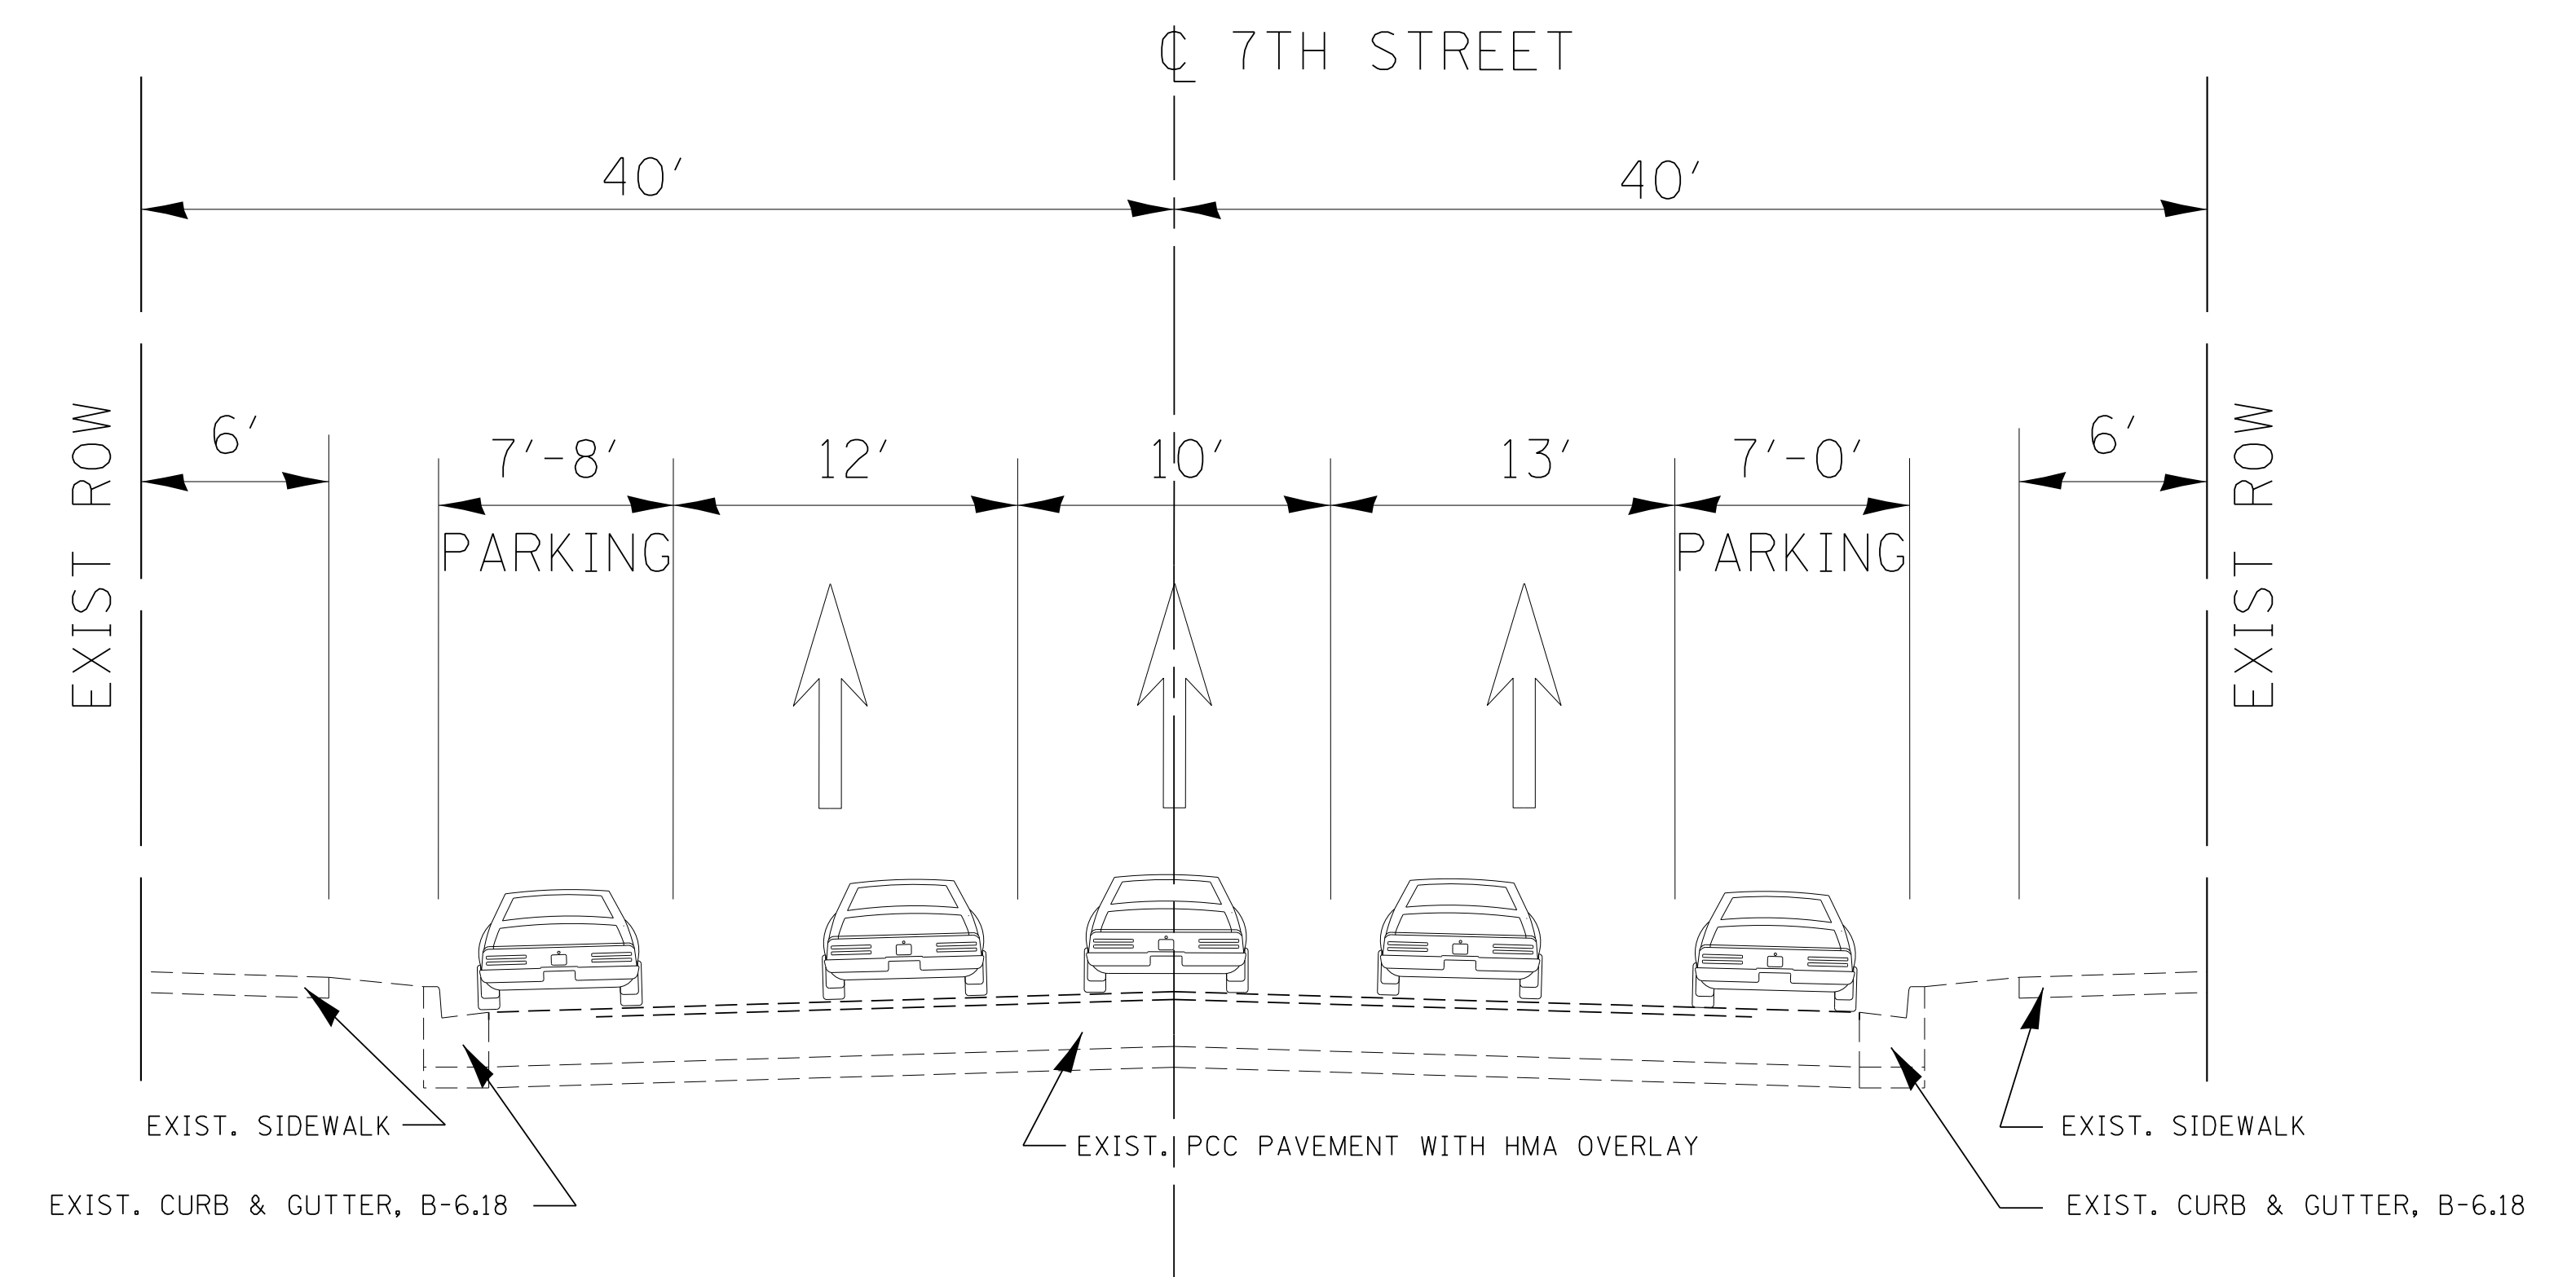

EXISTING SECTION

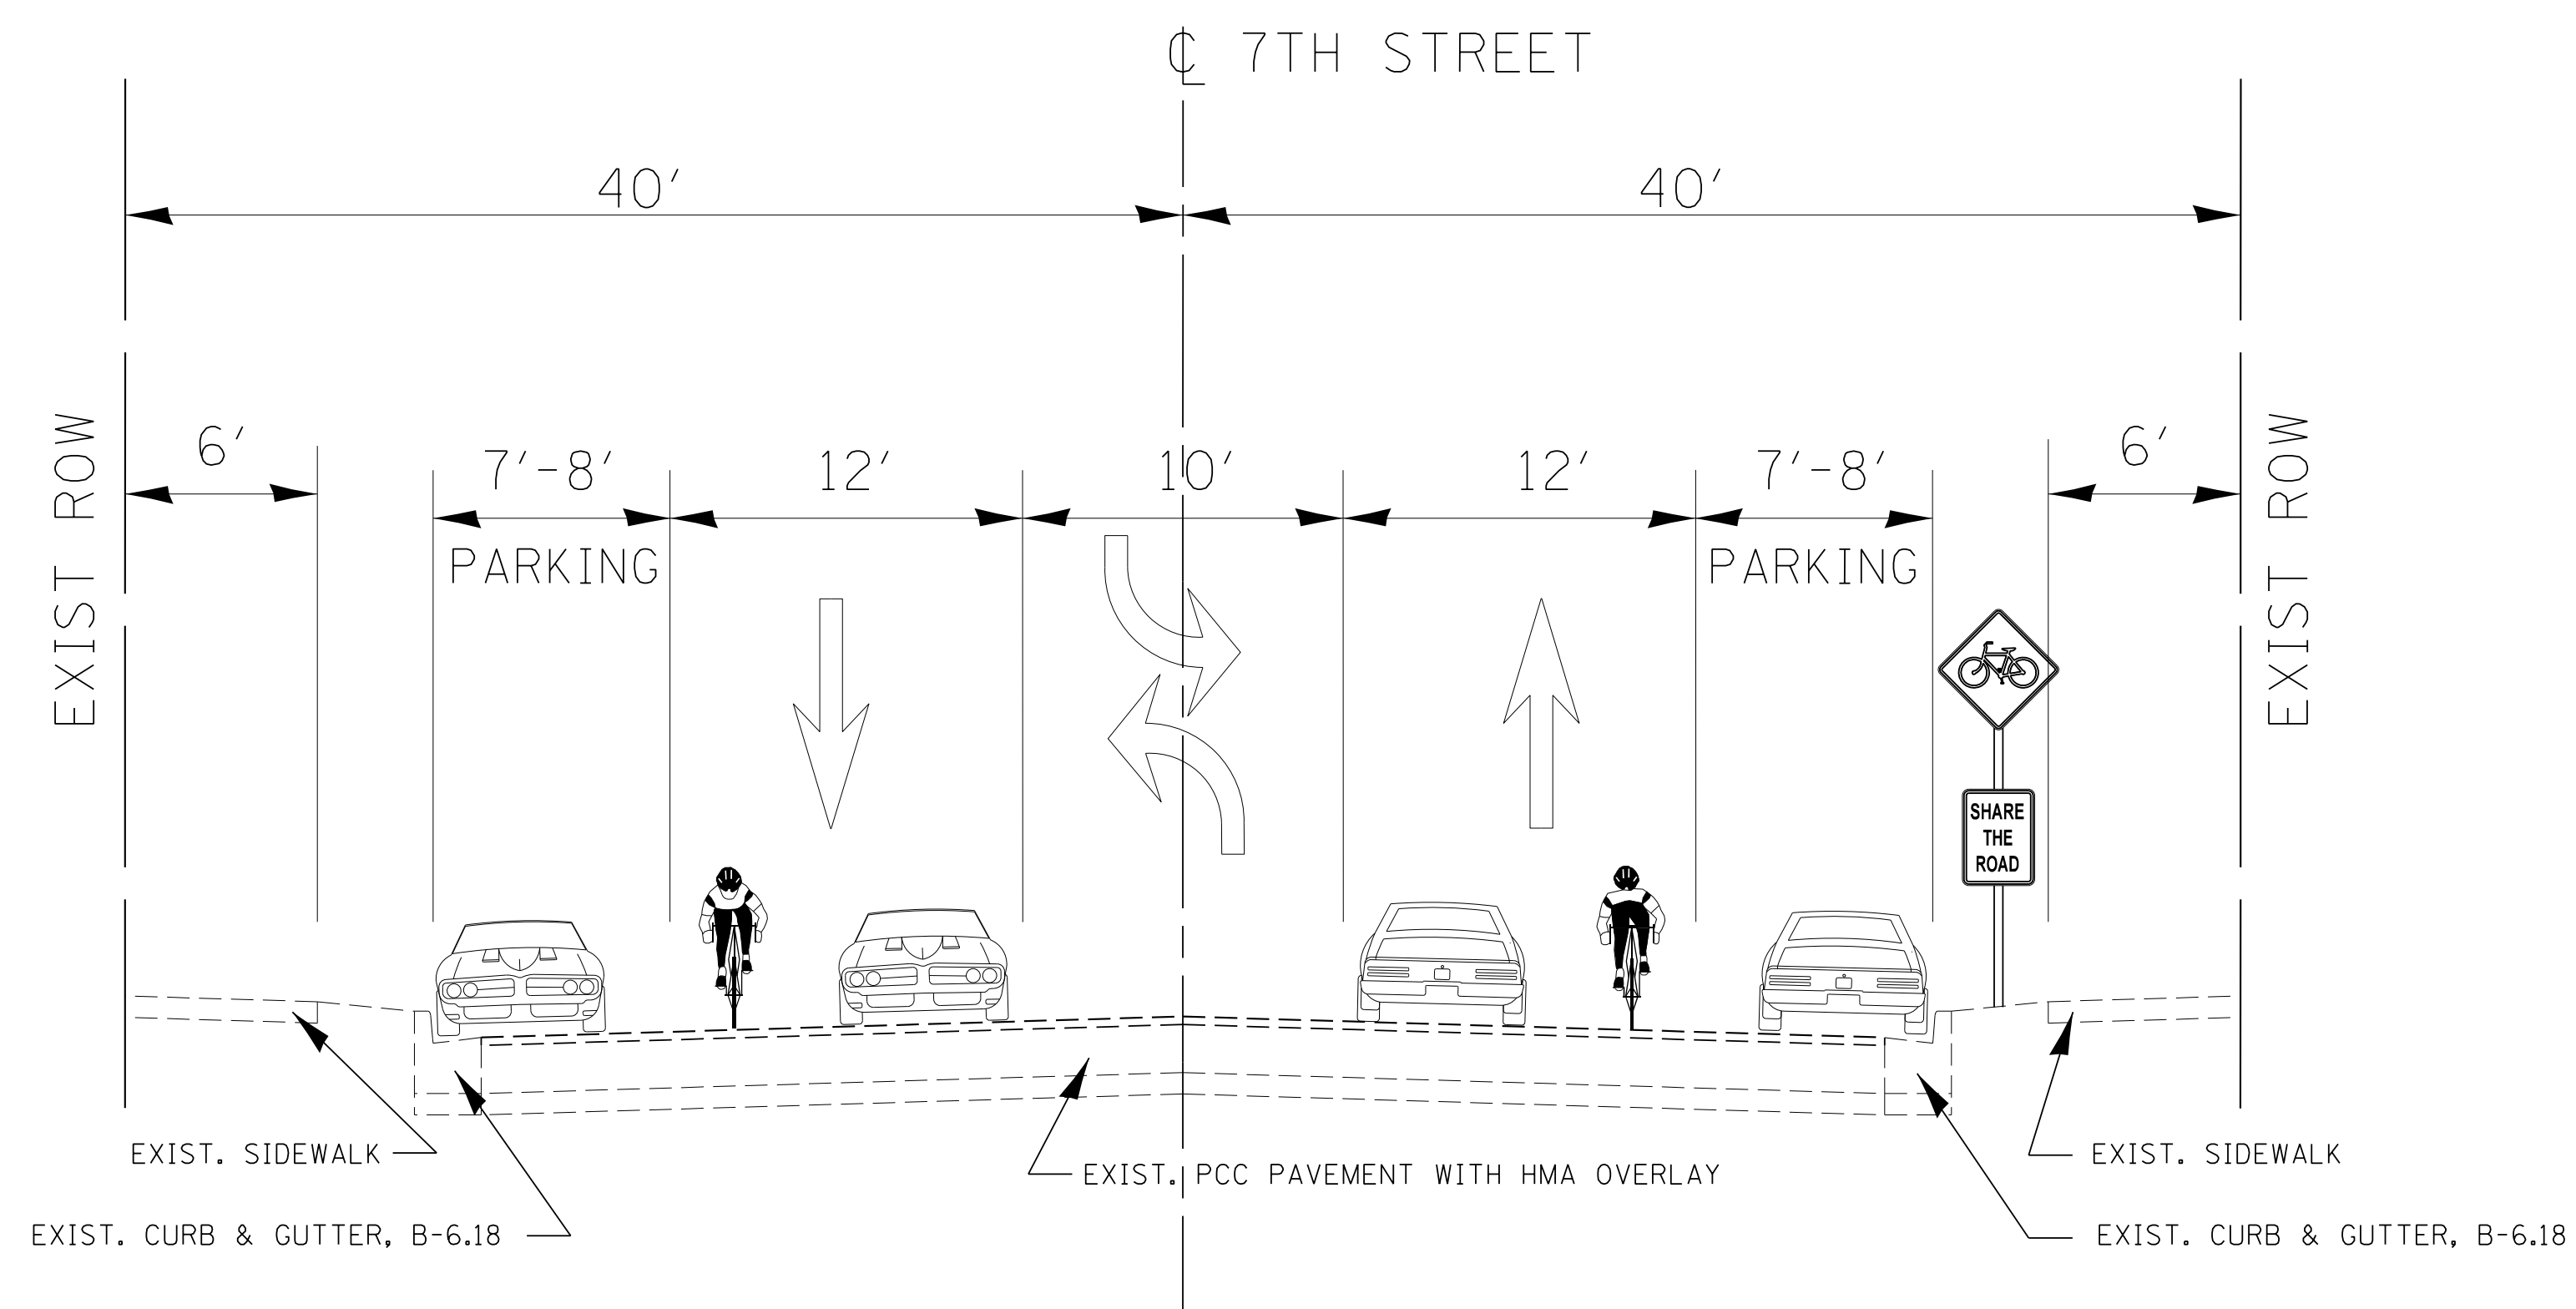


PROPOSED SECTION

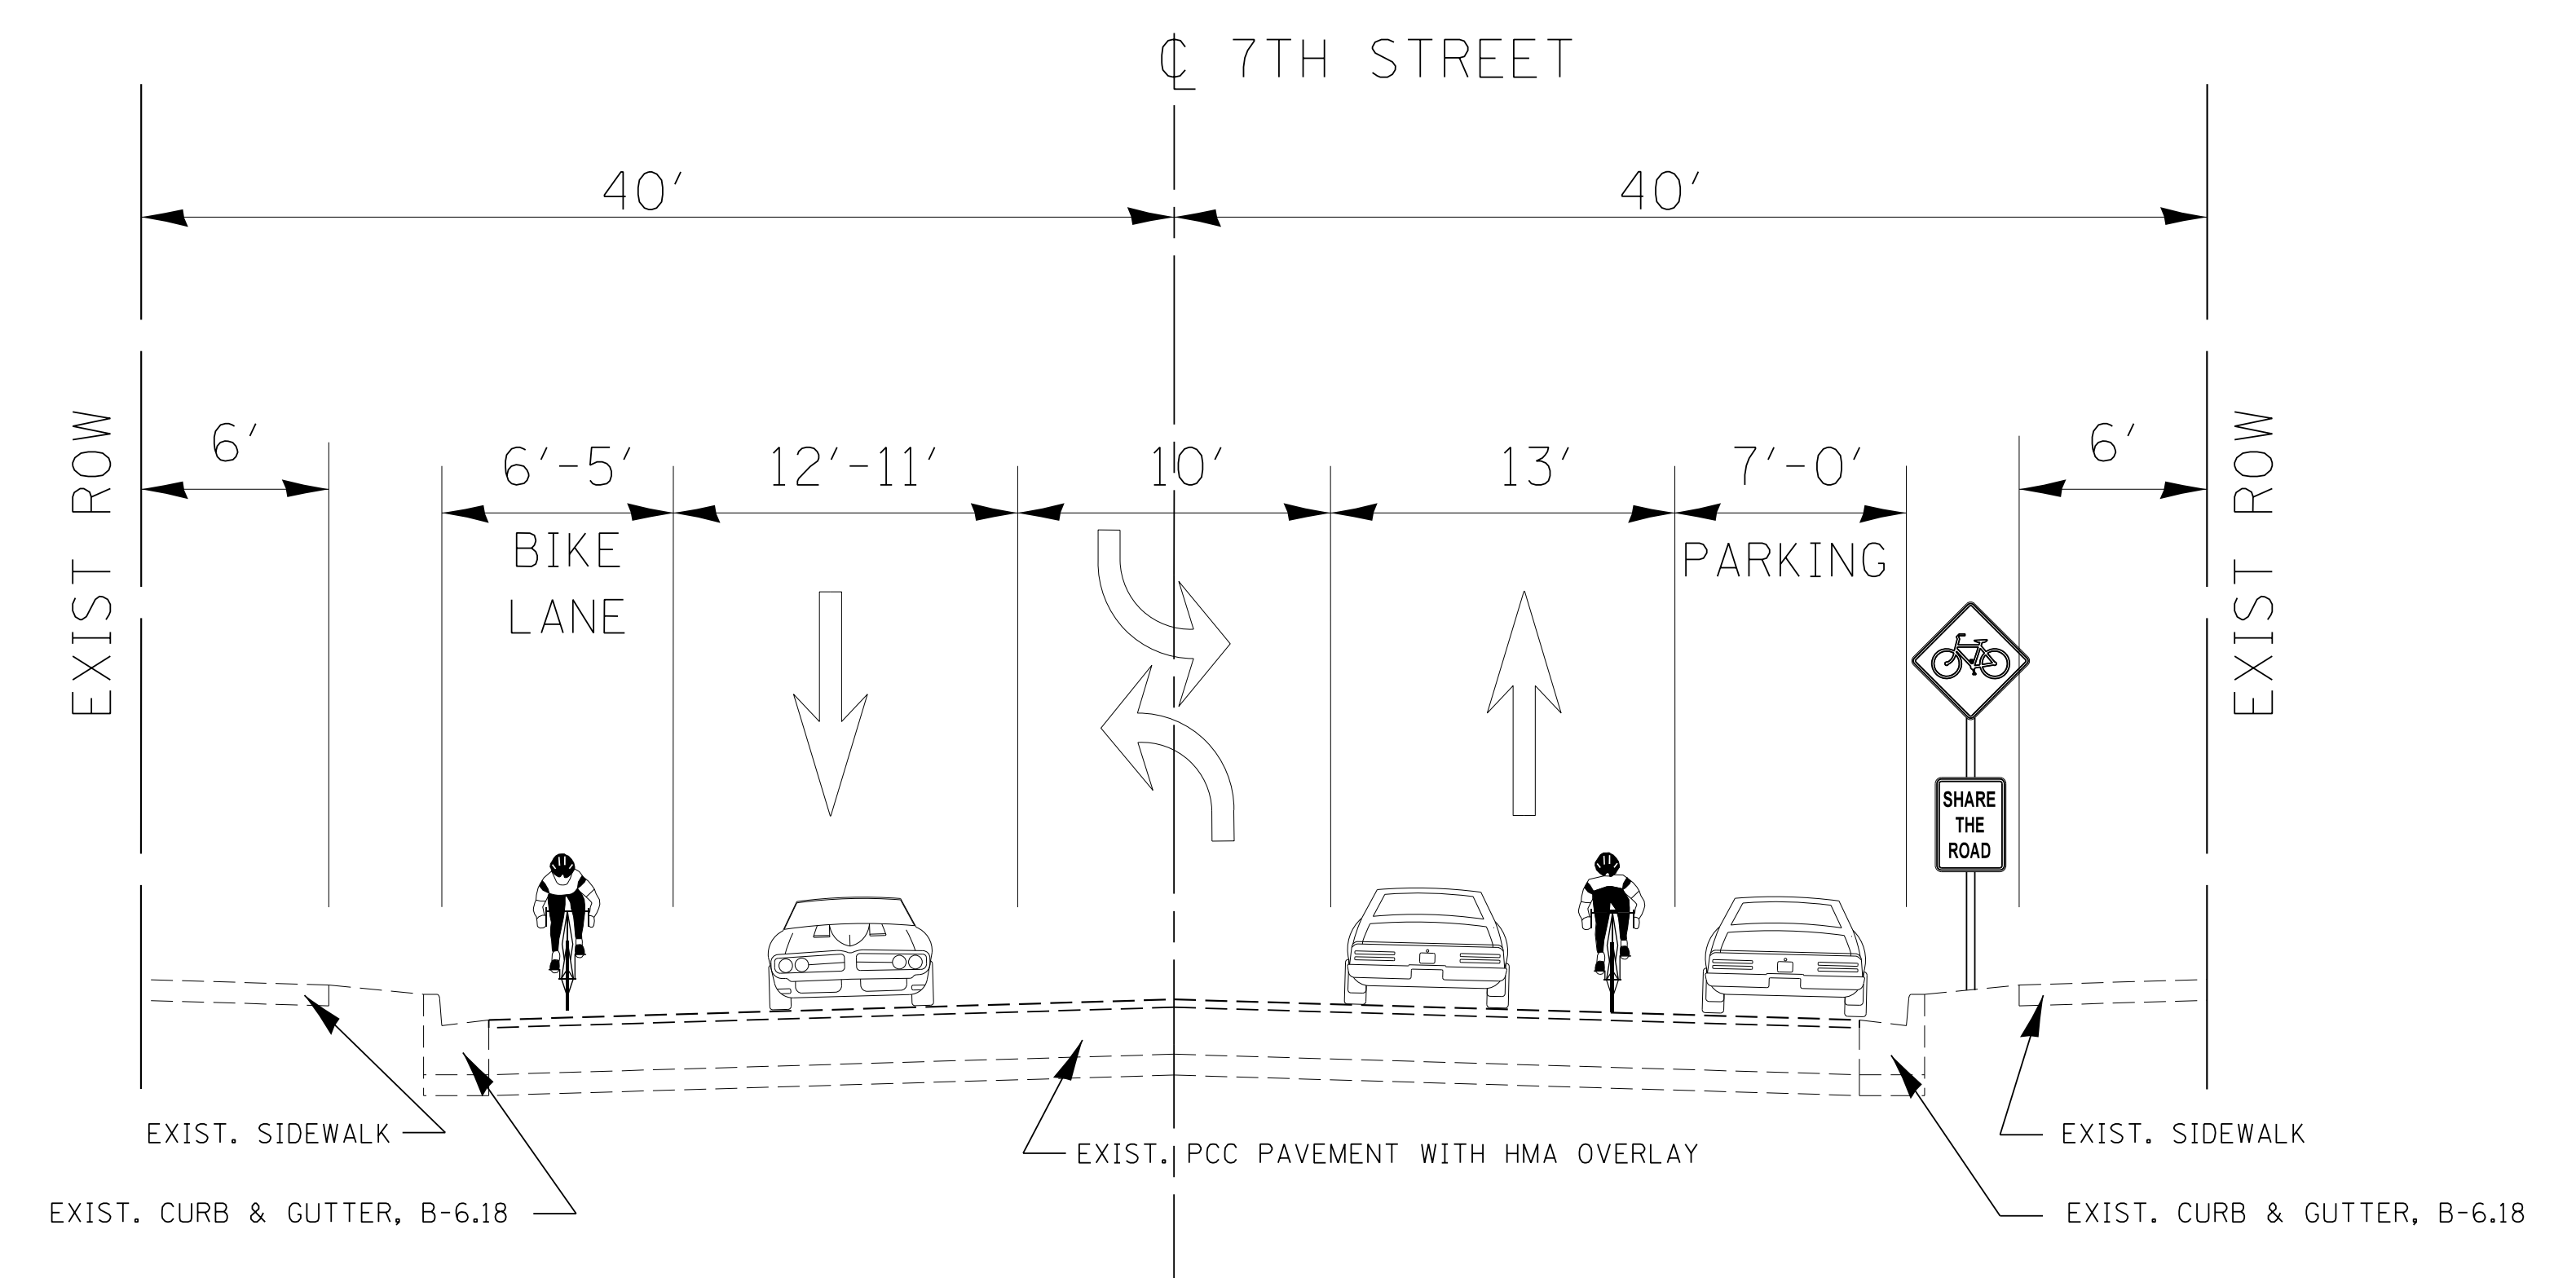


PROPOSED SECTION

# TYPICAL SECTIONS – 7TH STREET

## MASON STREET TO CARPENTER STREET

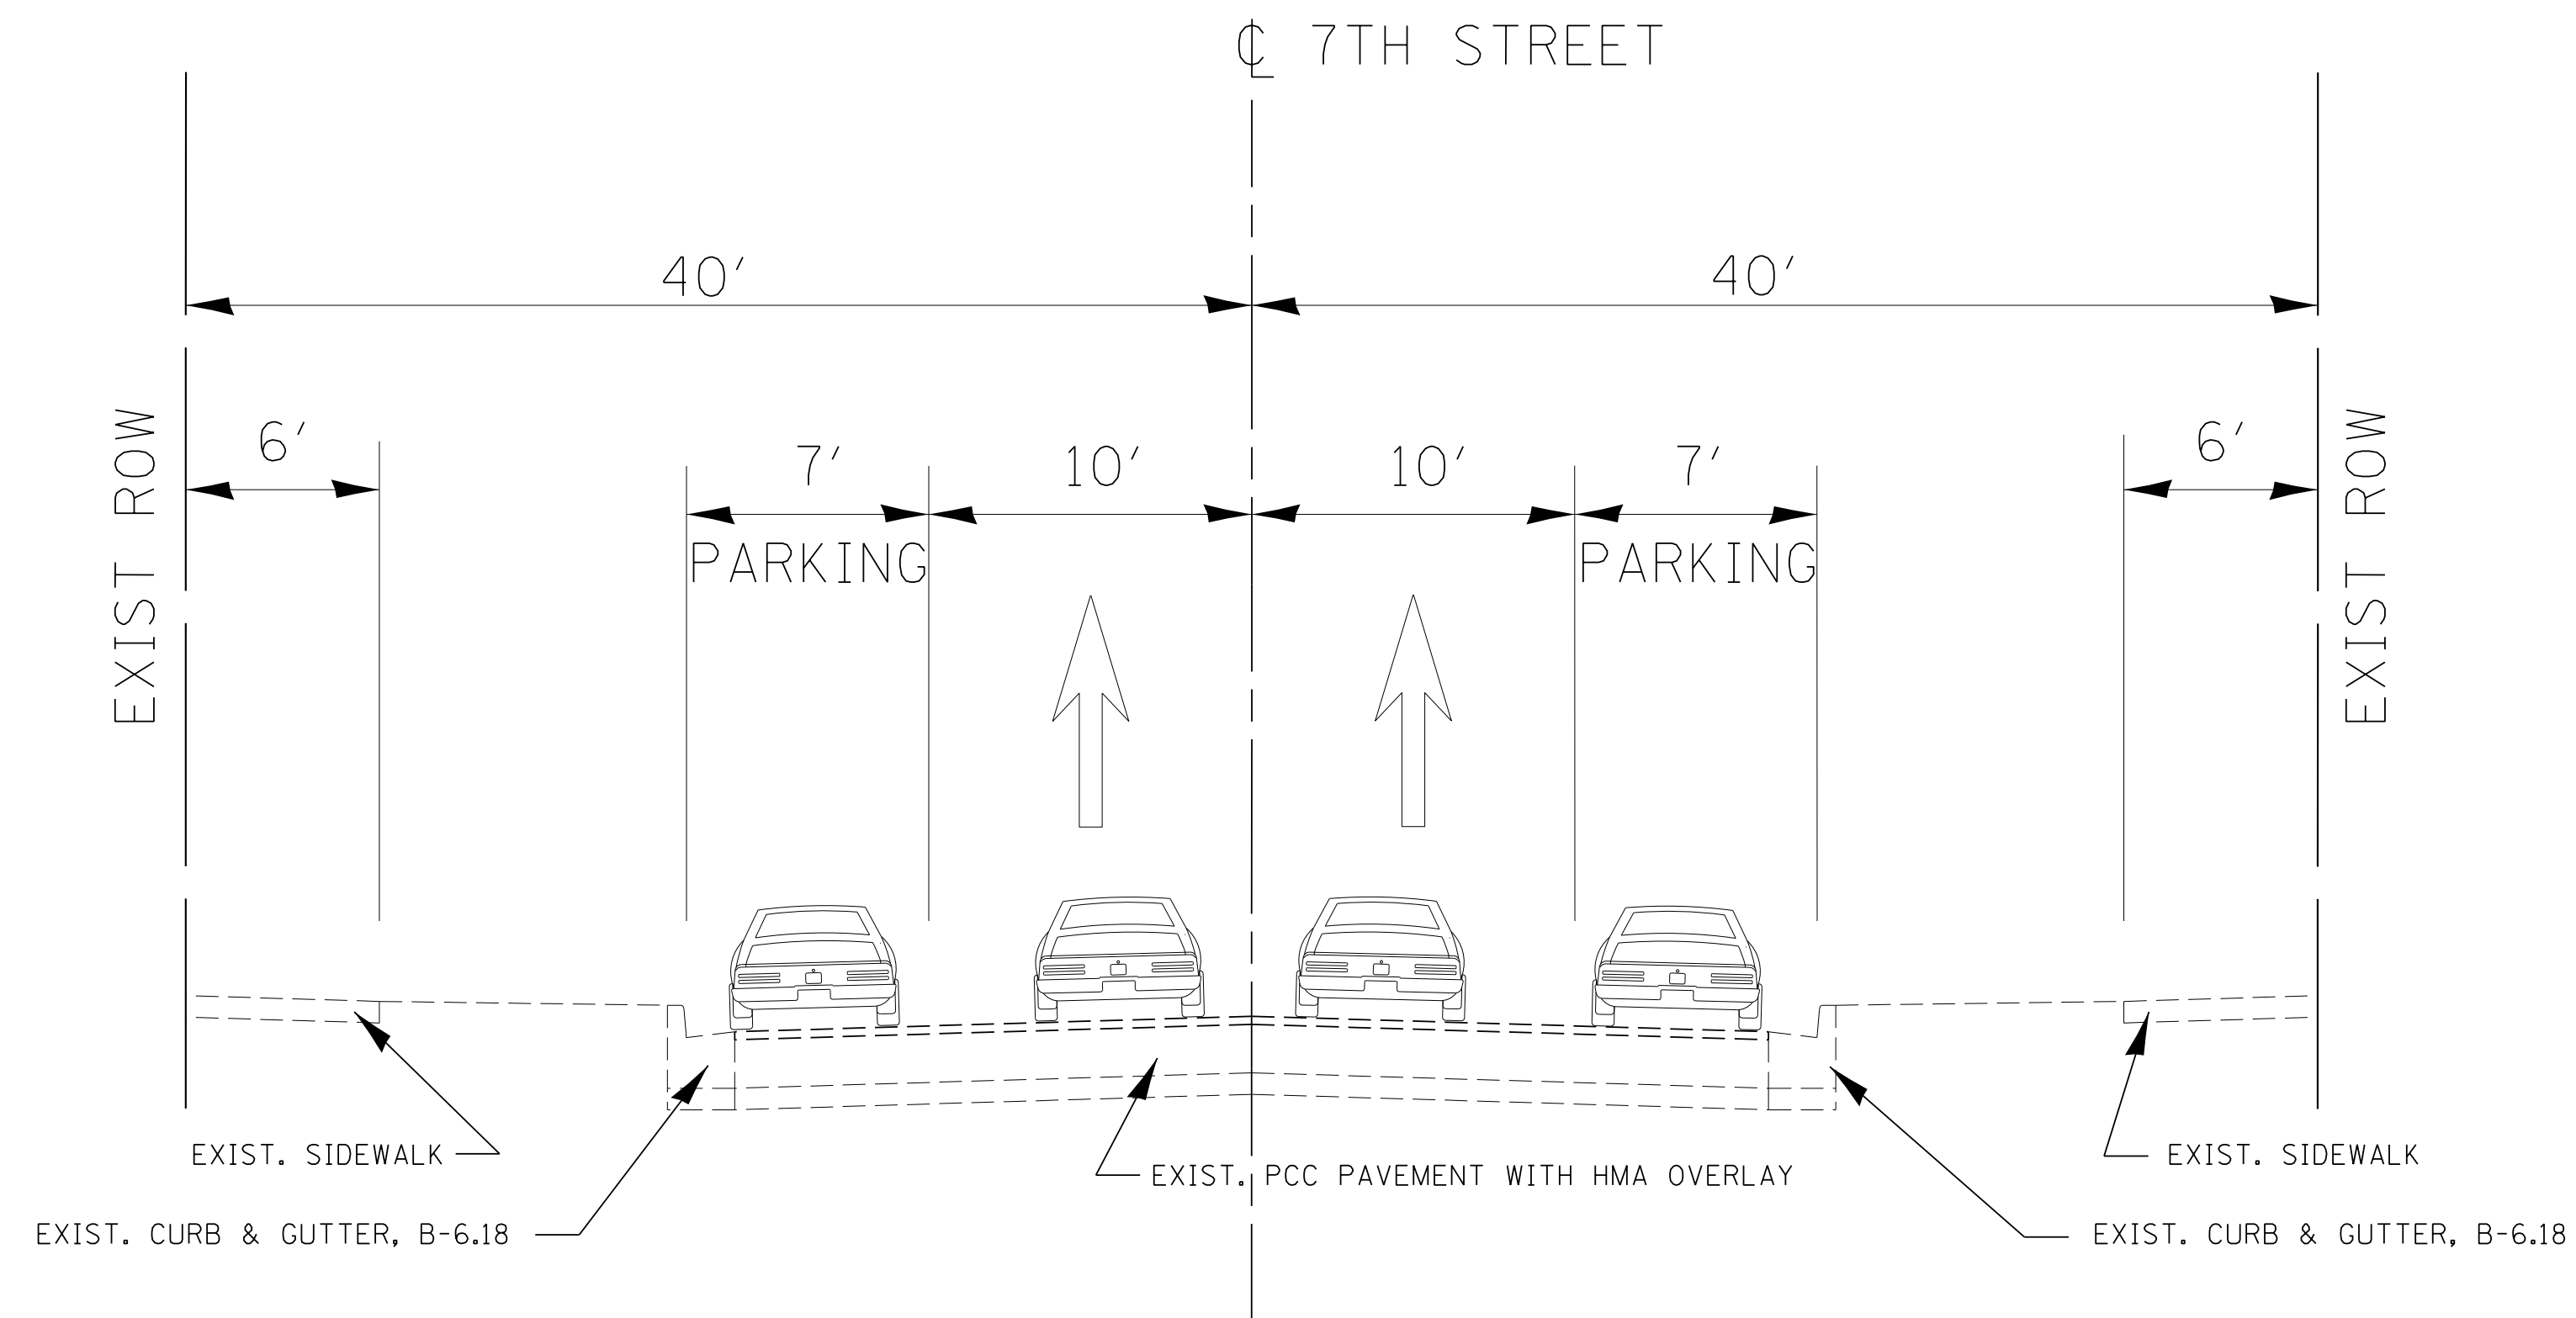

EXISTING SECTION

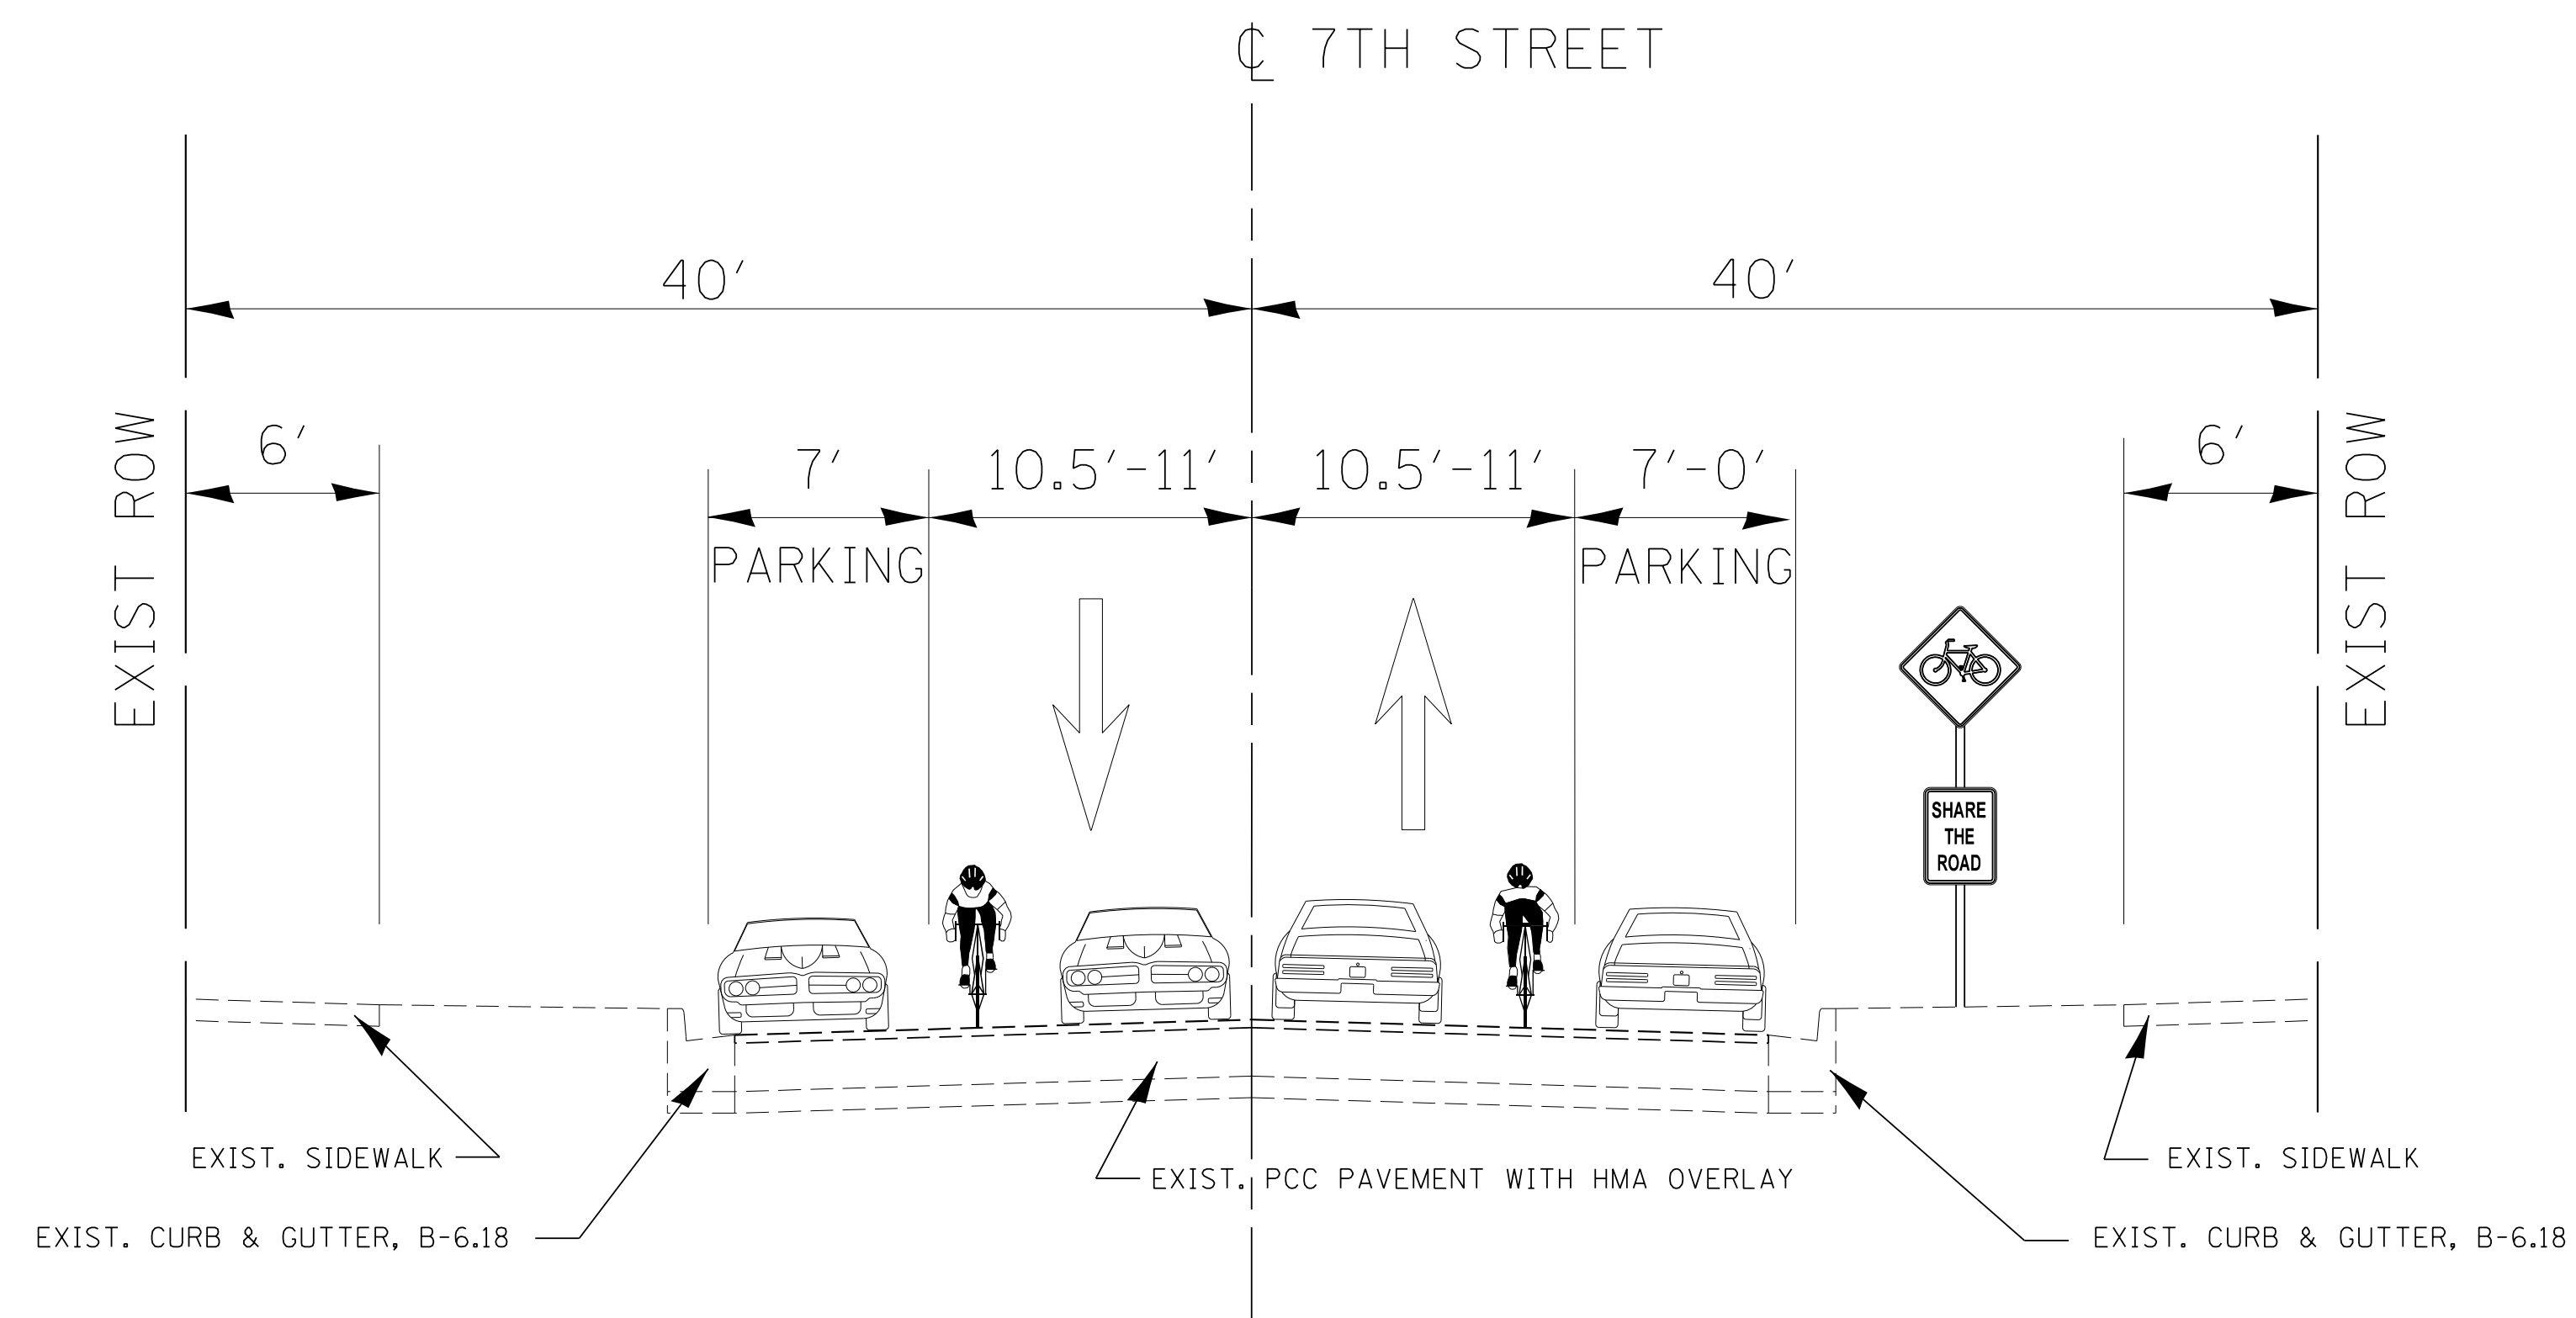


PROPOSED SECTION


# TYPICAL SECTIONS – 7TH STREET

## CARPENTER STREET TO MILLER STREET


## MILLER STREET TO NORTH GRAND AVE.

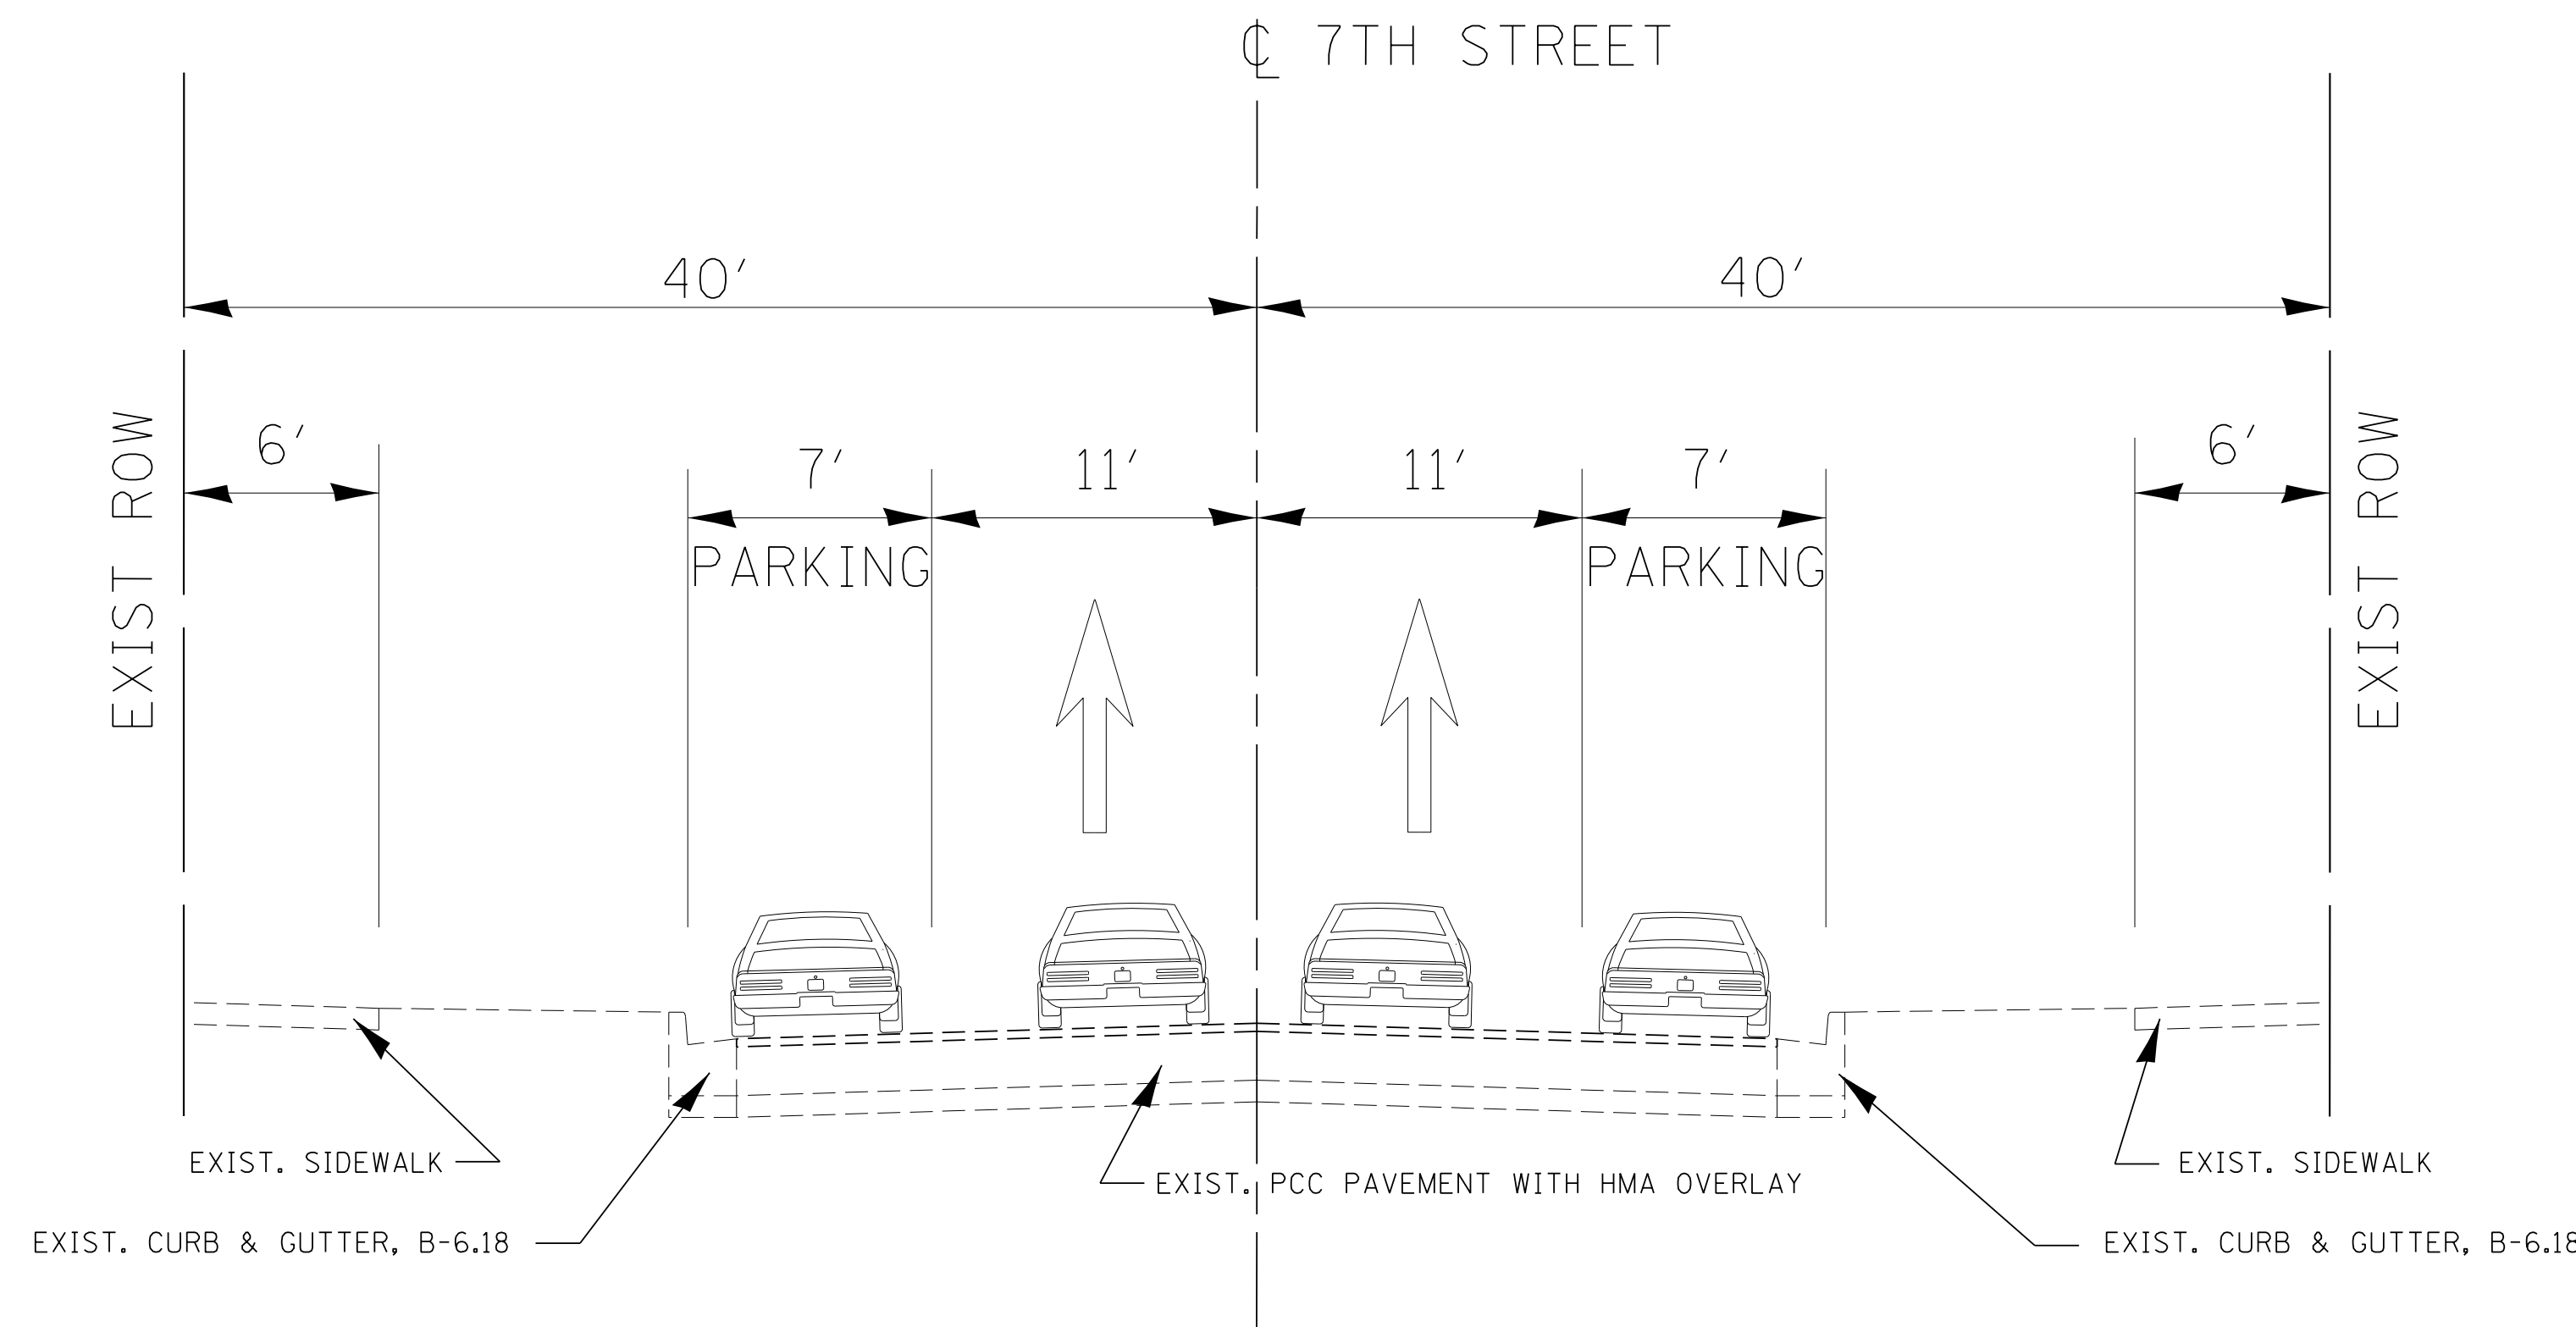


EXISTING SECTION

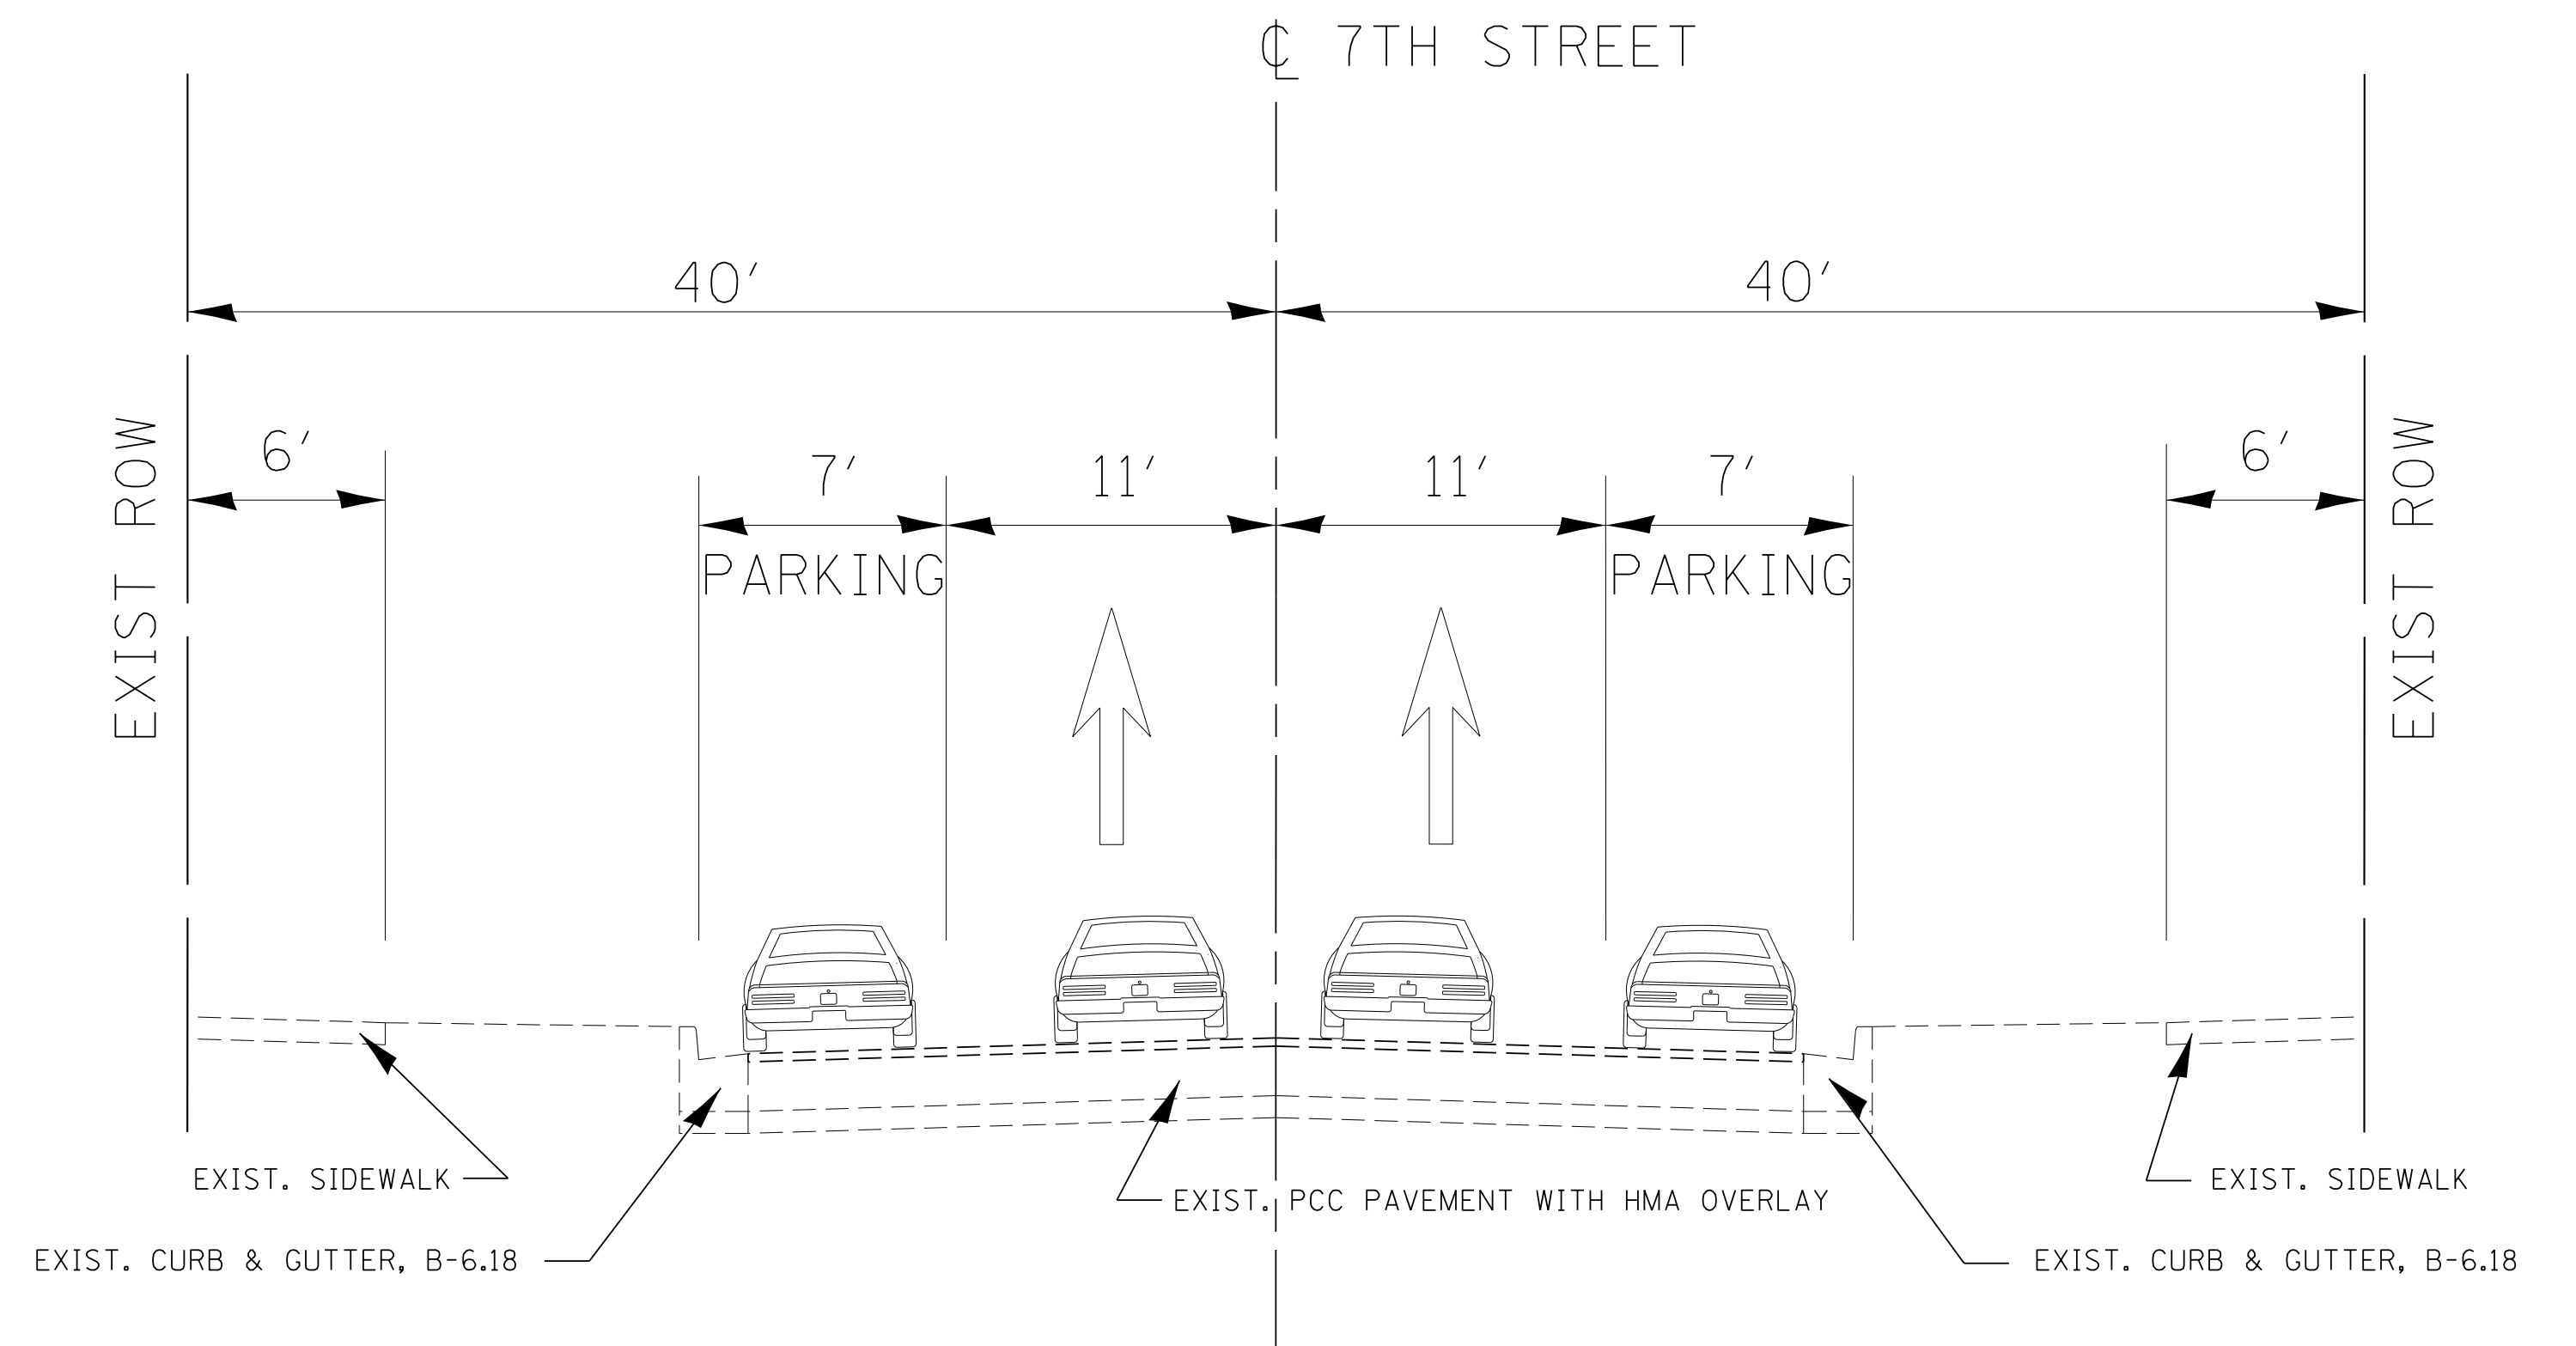

EXISTING SECTION

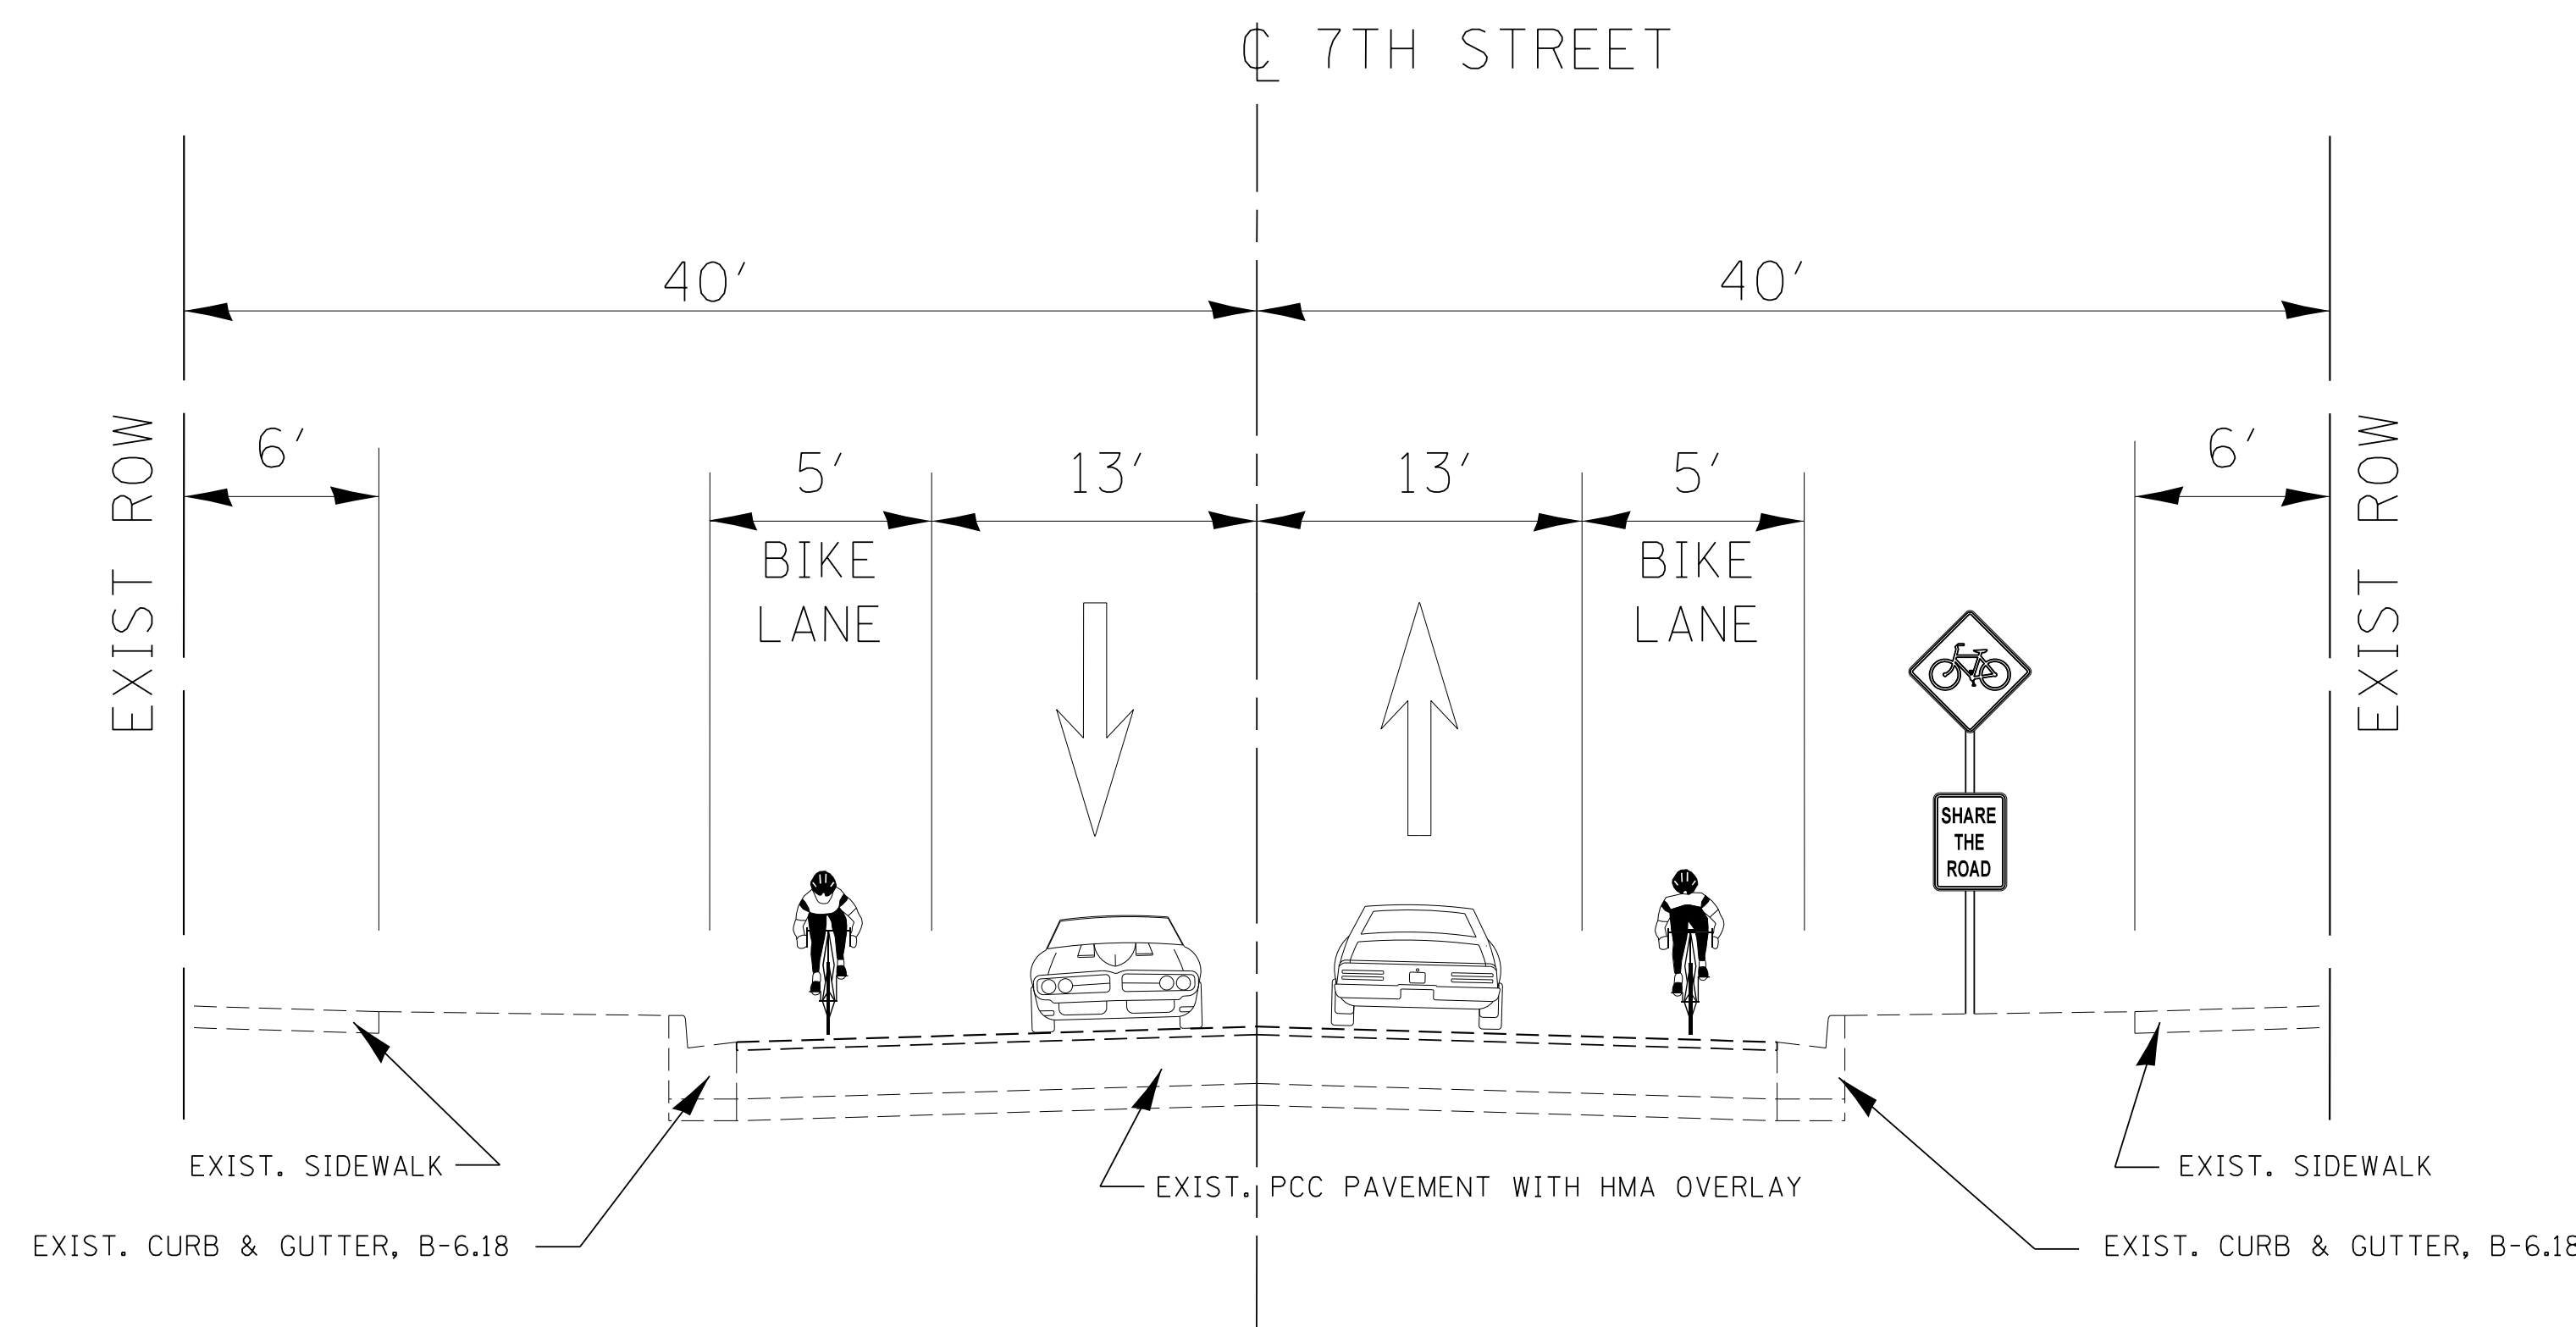


PROPOSED SECTION

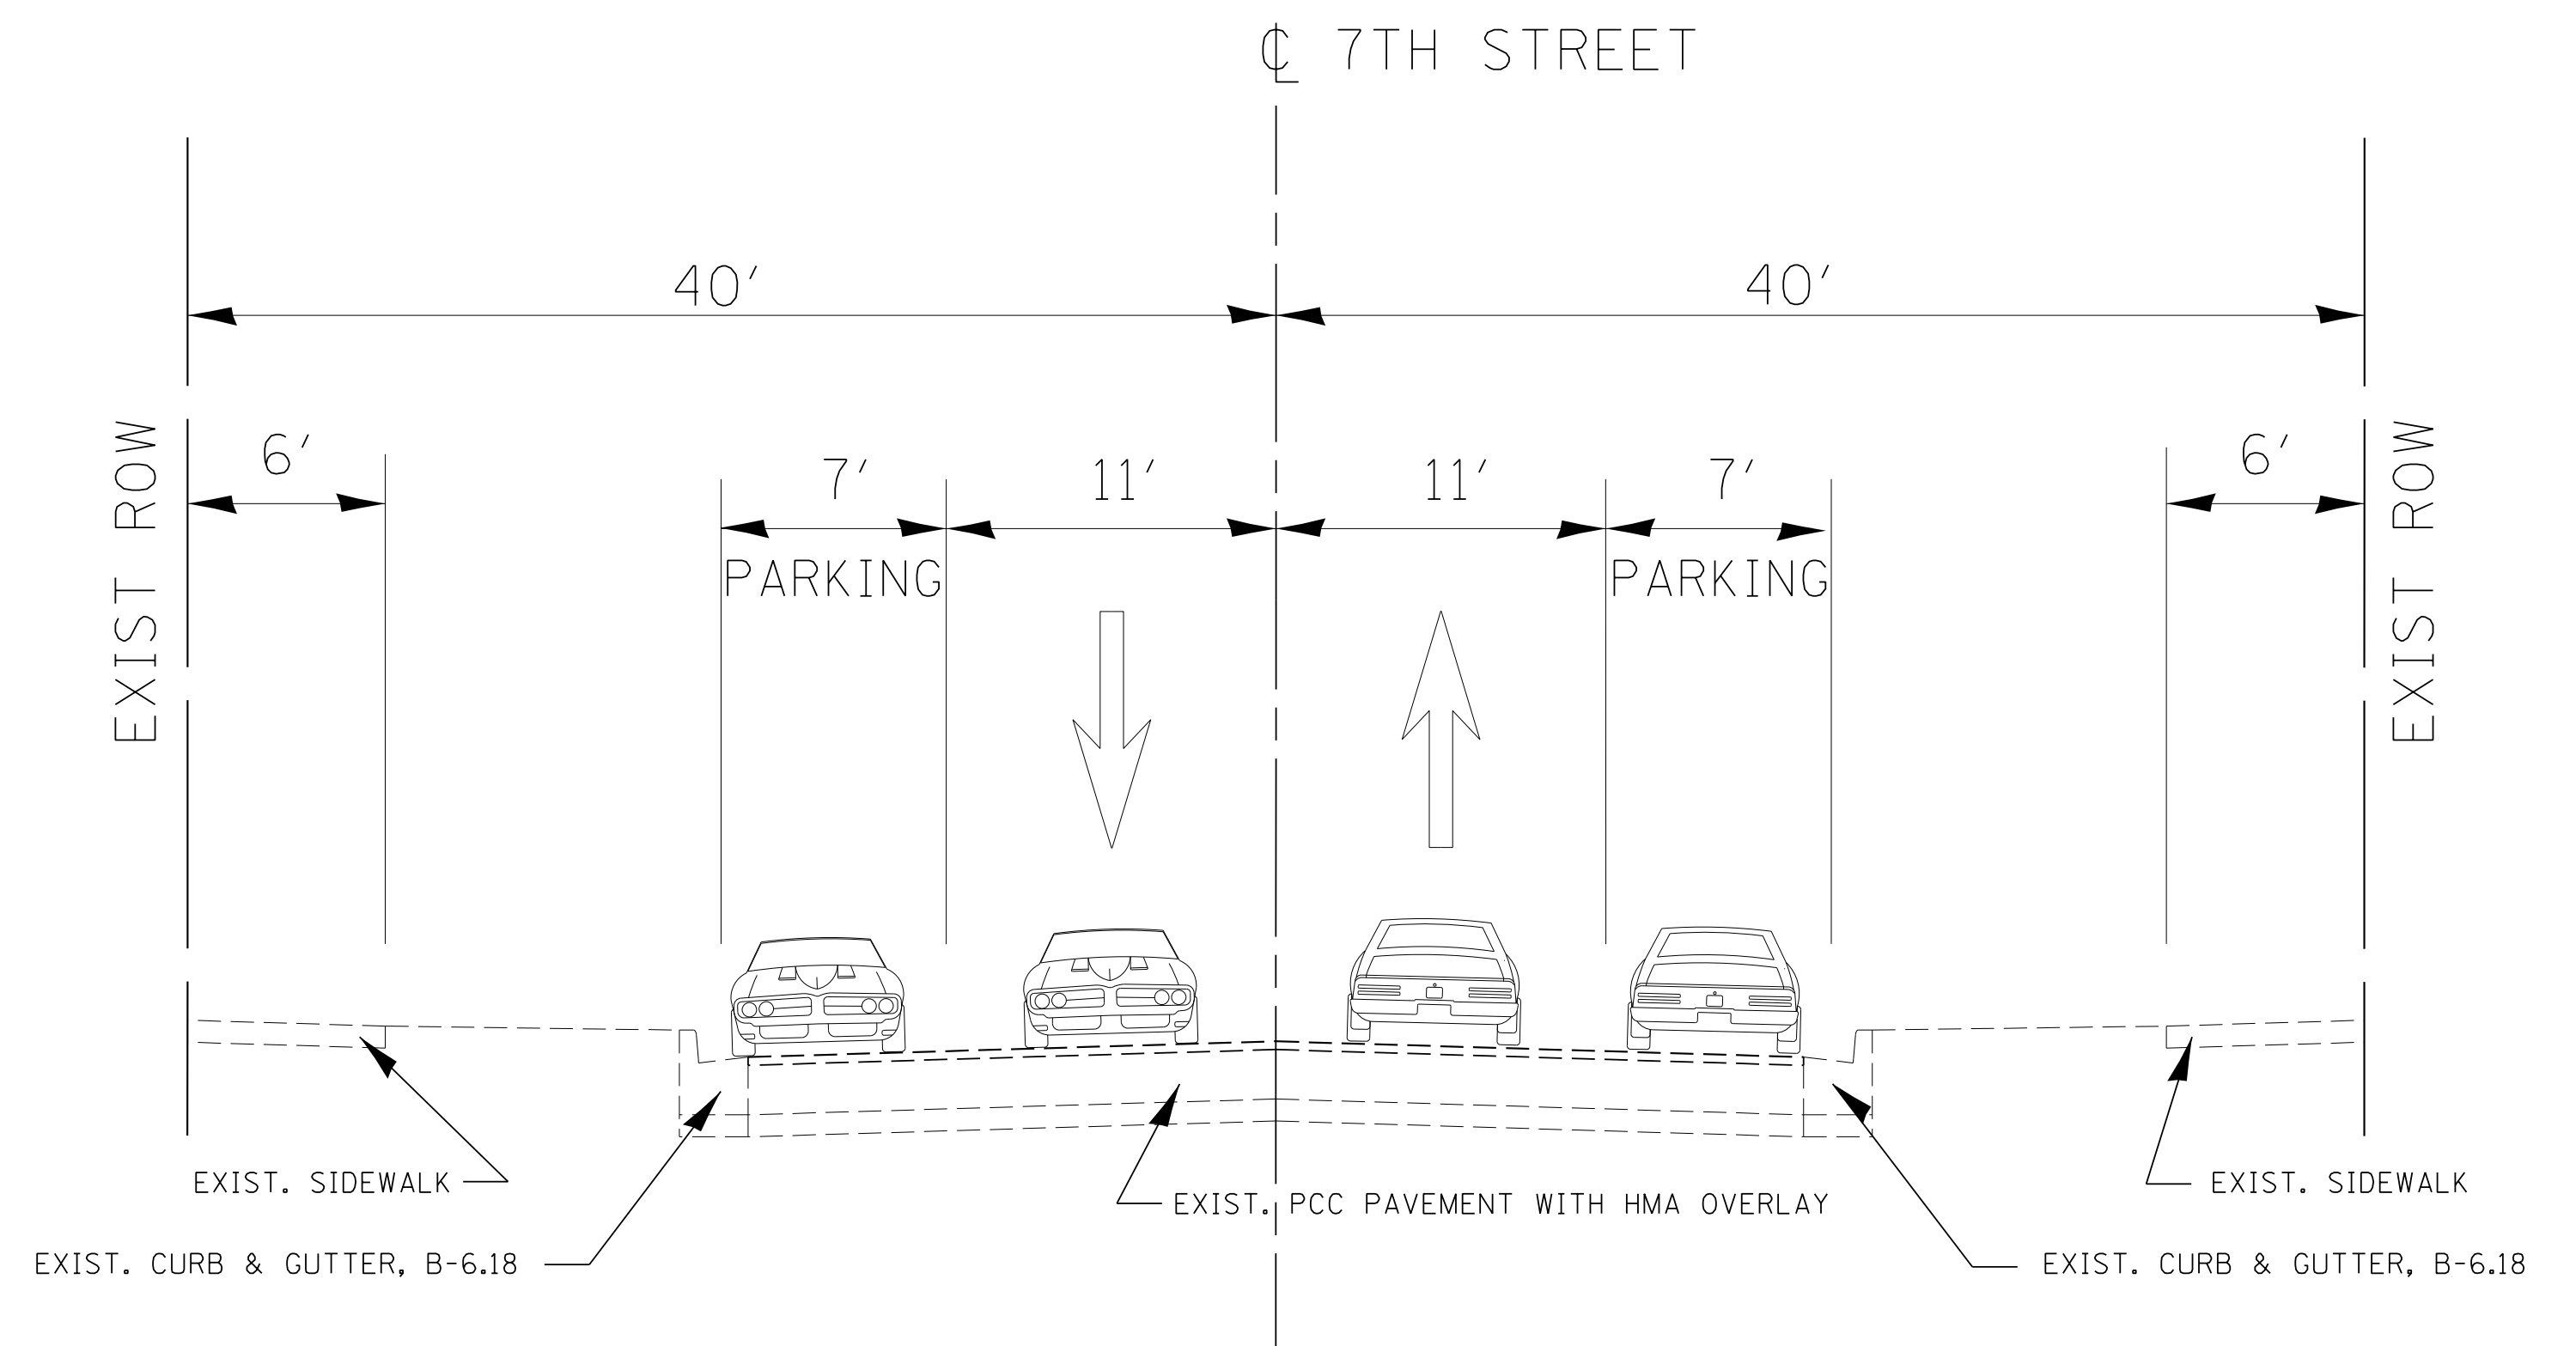

PROPOSED SECTION


# TYPICAL SECTIONS – ADAMS STREET

## 6TH STREET TO COUNTY LOT ENTRANCE

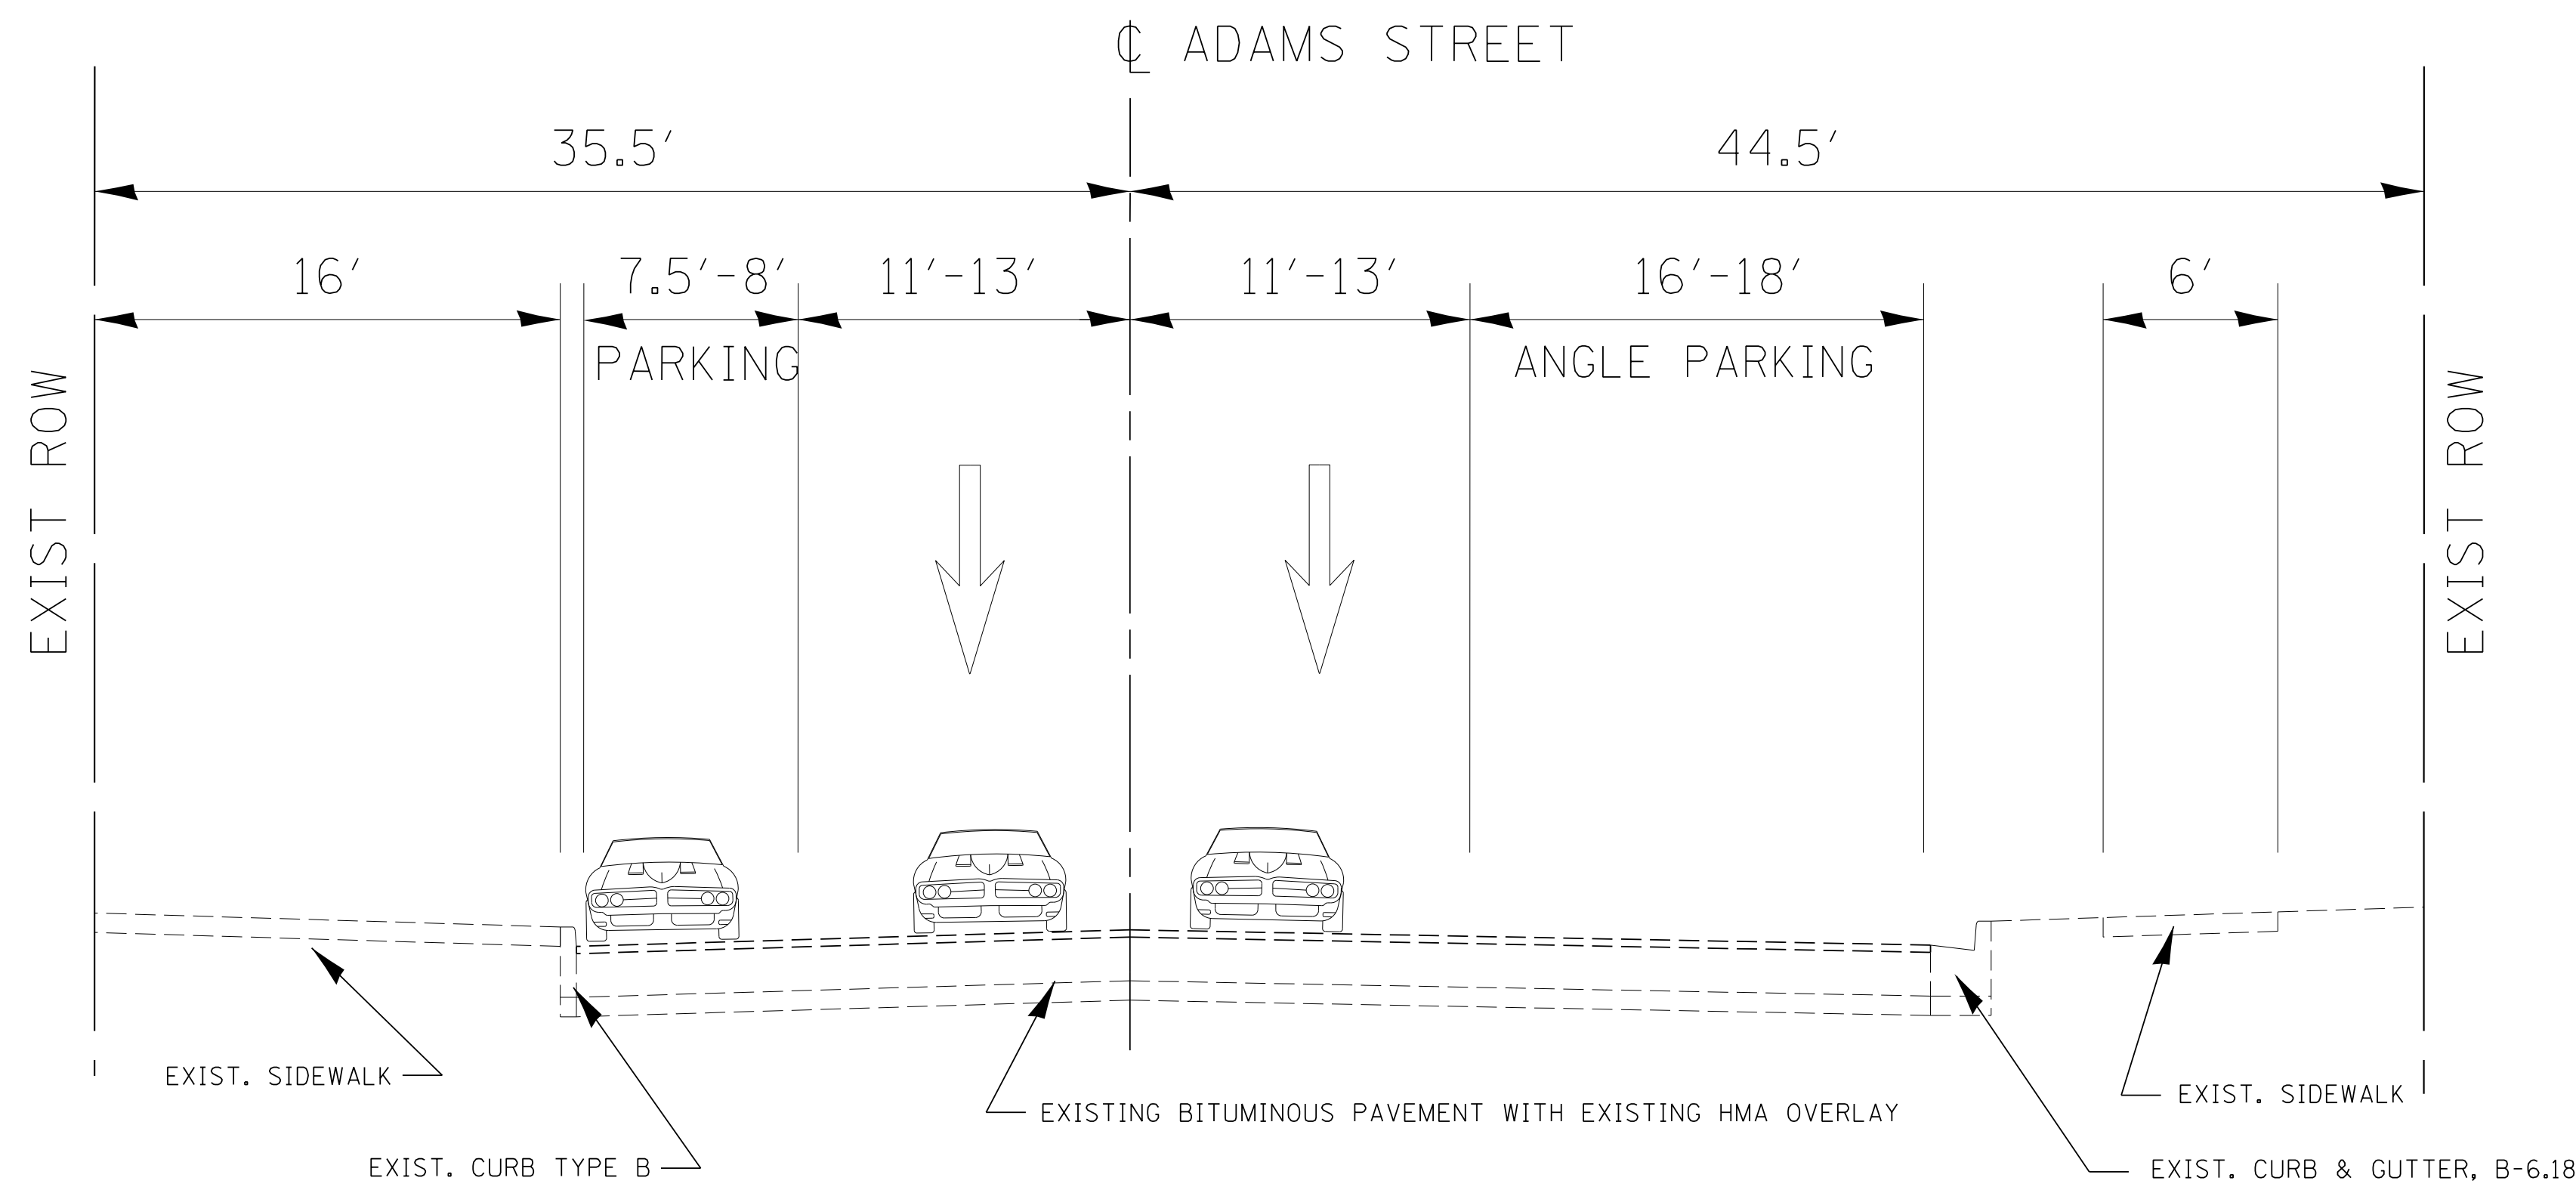


EXISTING SECTION


## COUNTY LOT ENTRANCE TO 9TH STREET

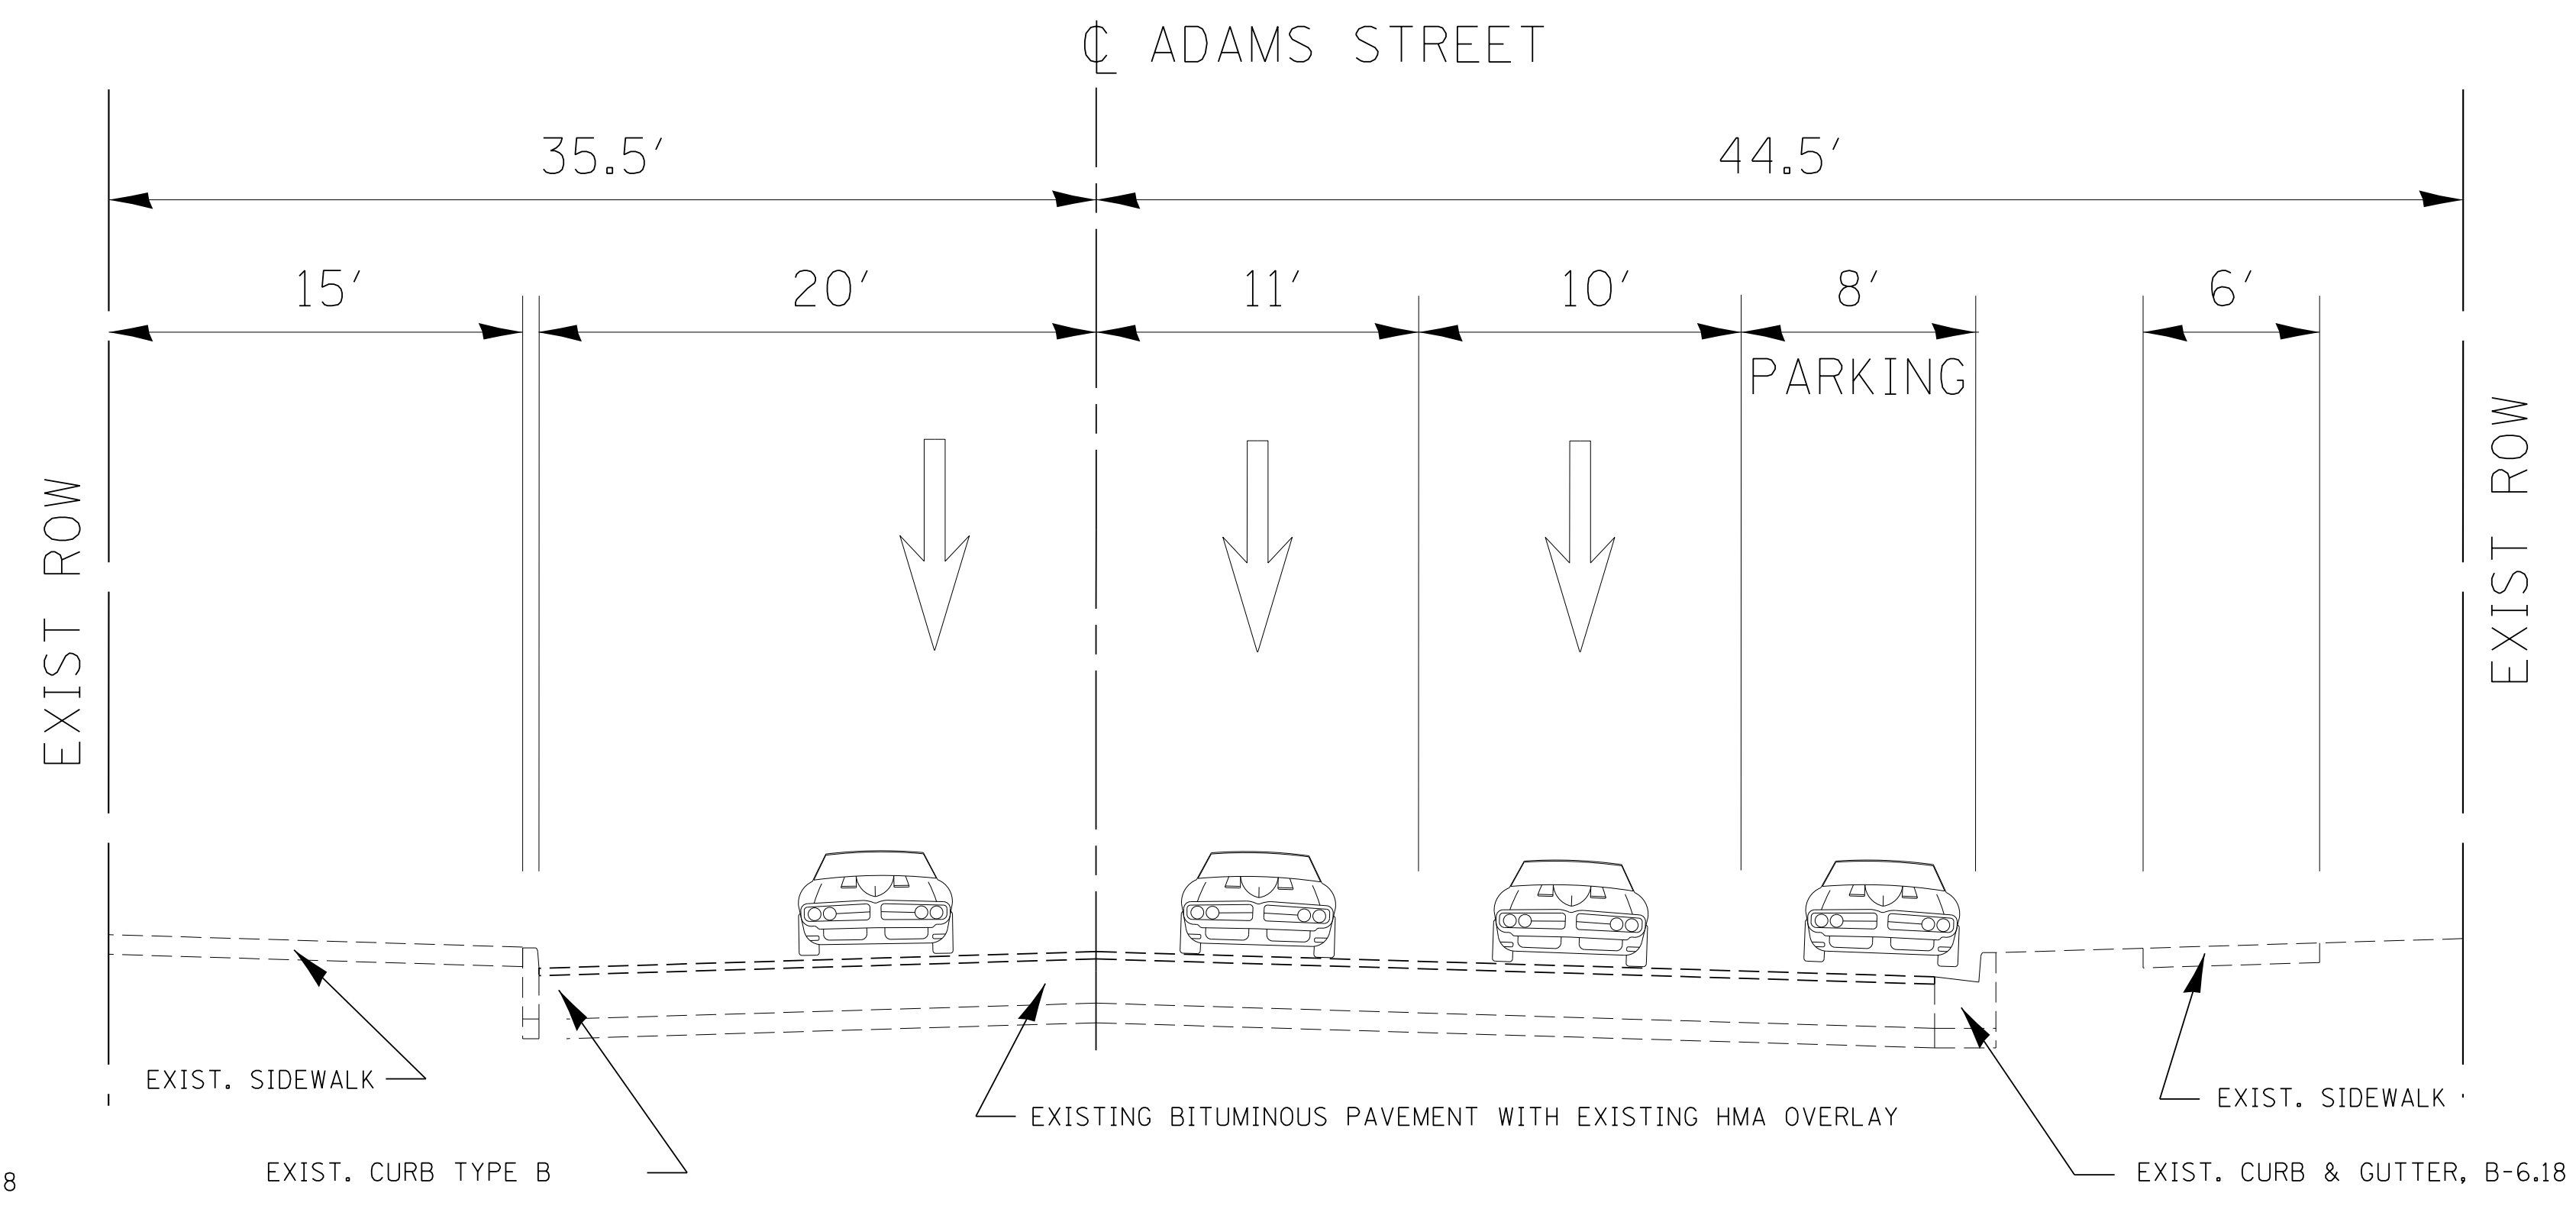

EXISTING SECTION

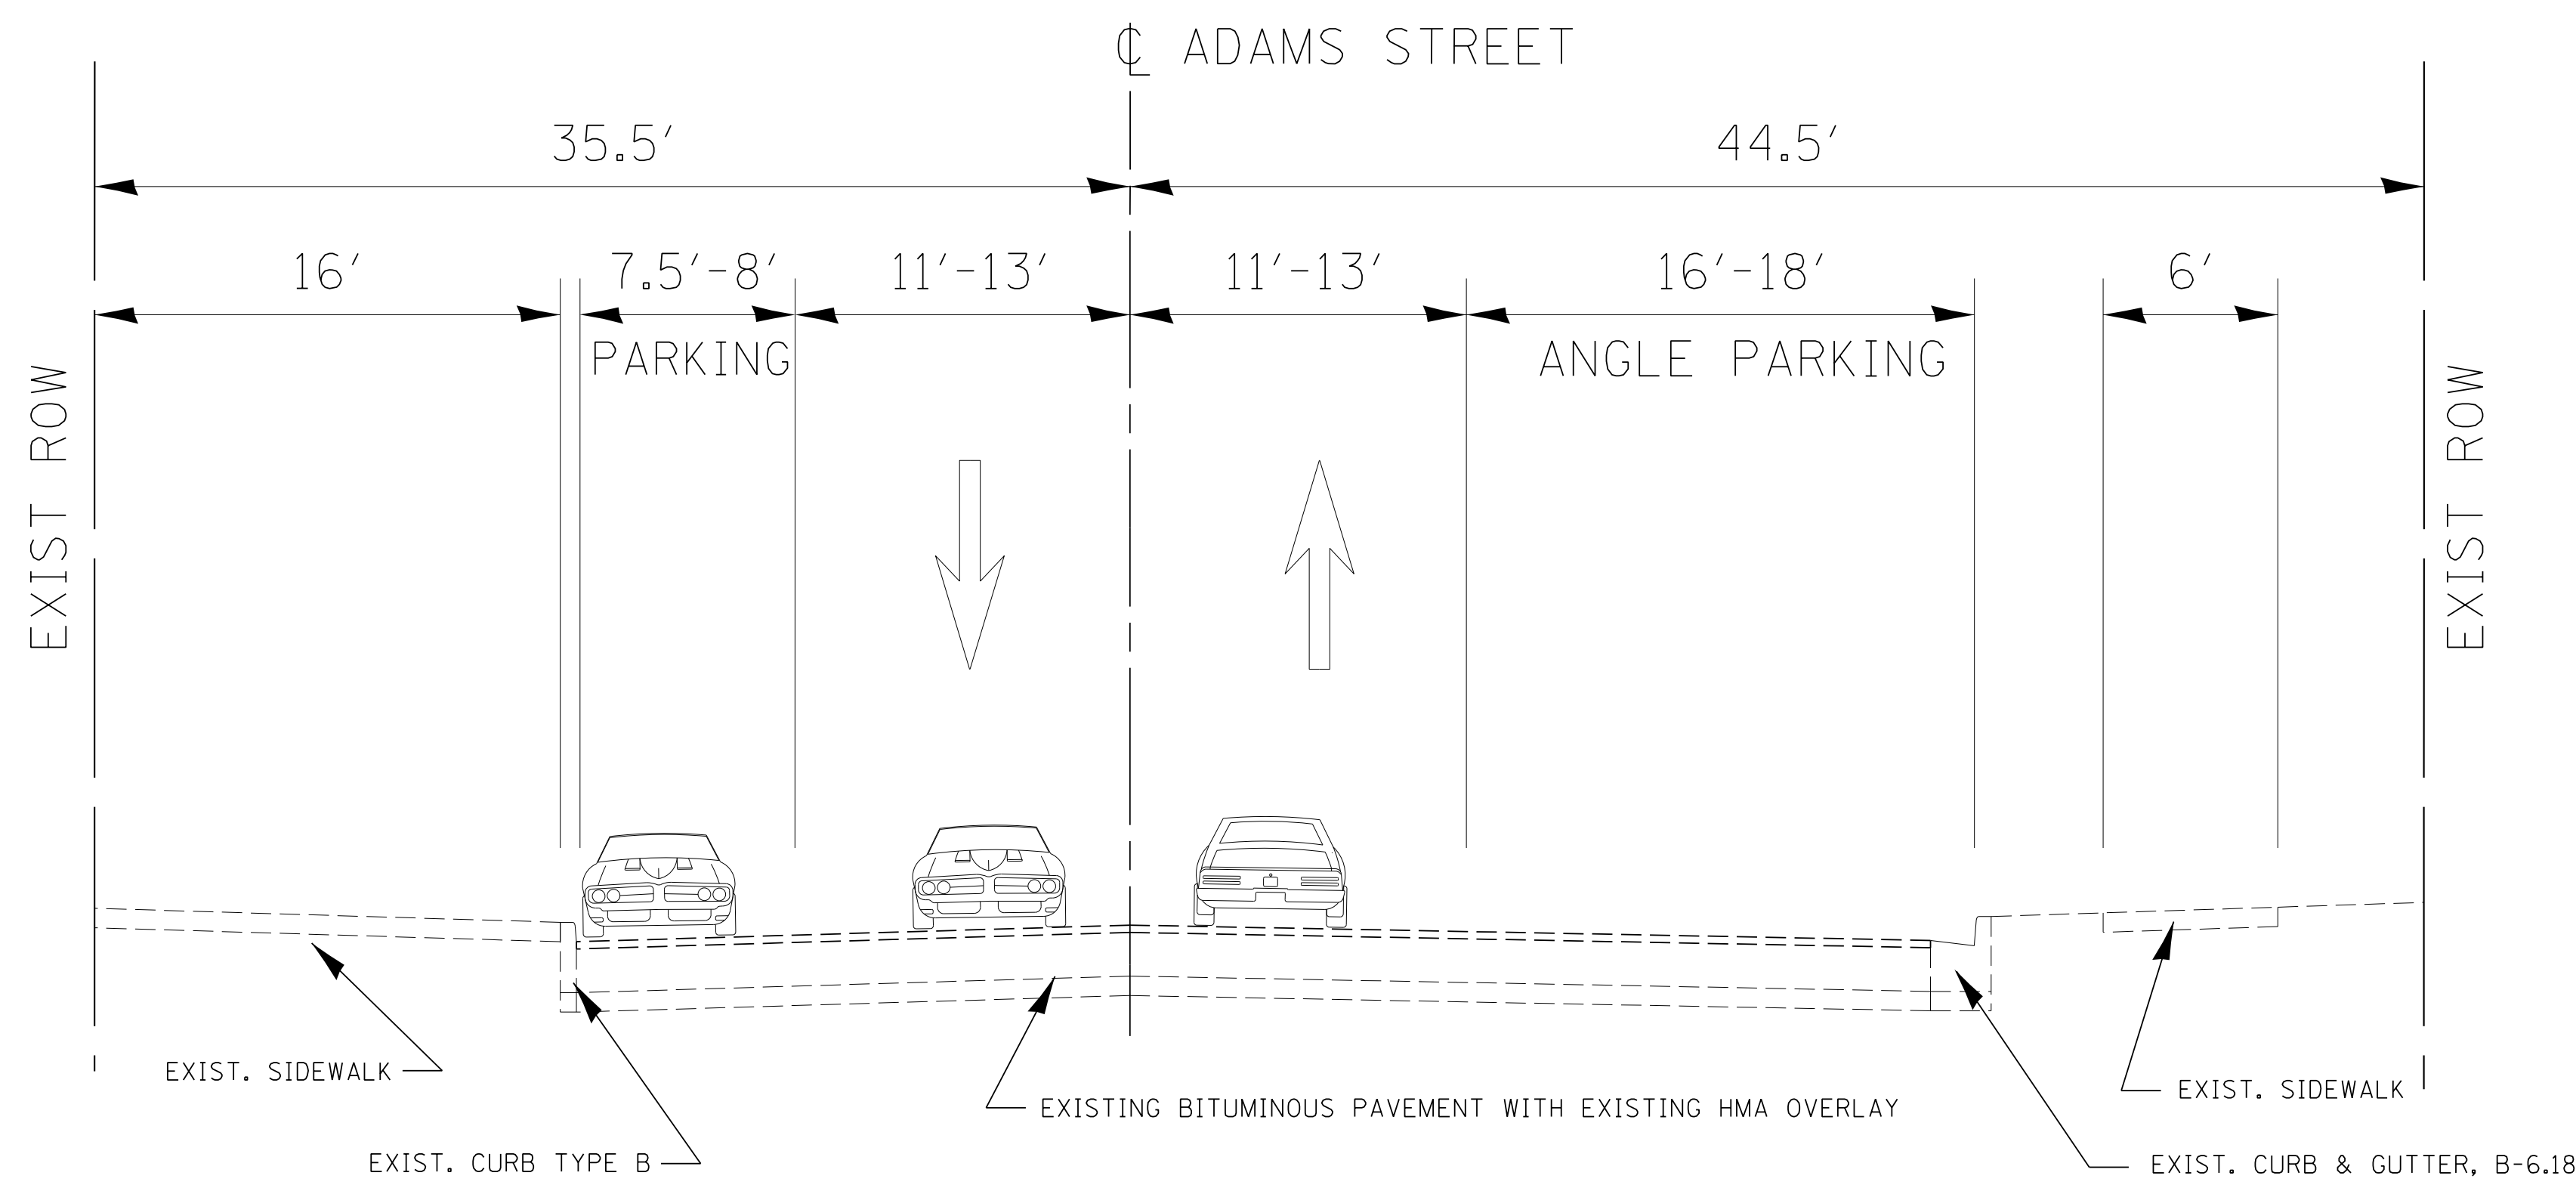

PROPOSED SECTION

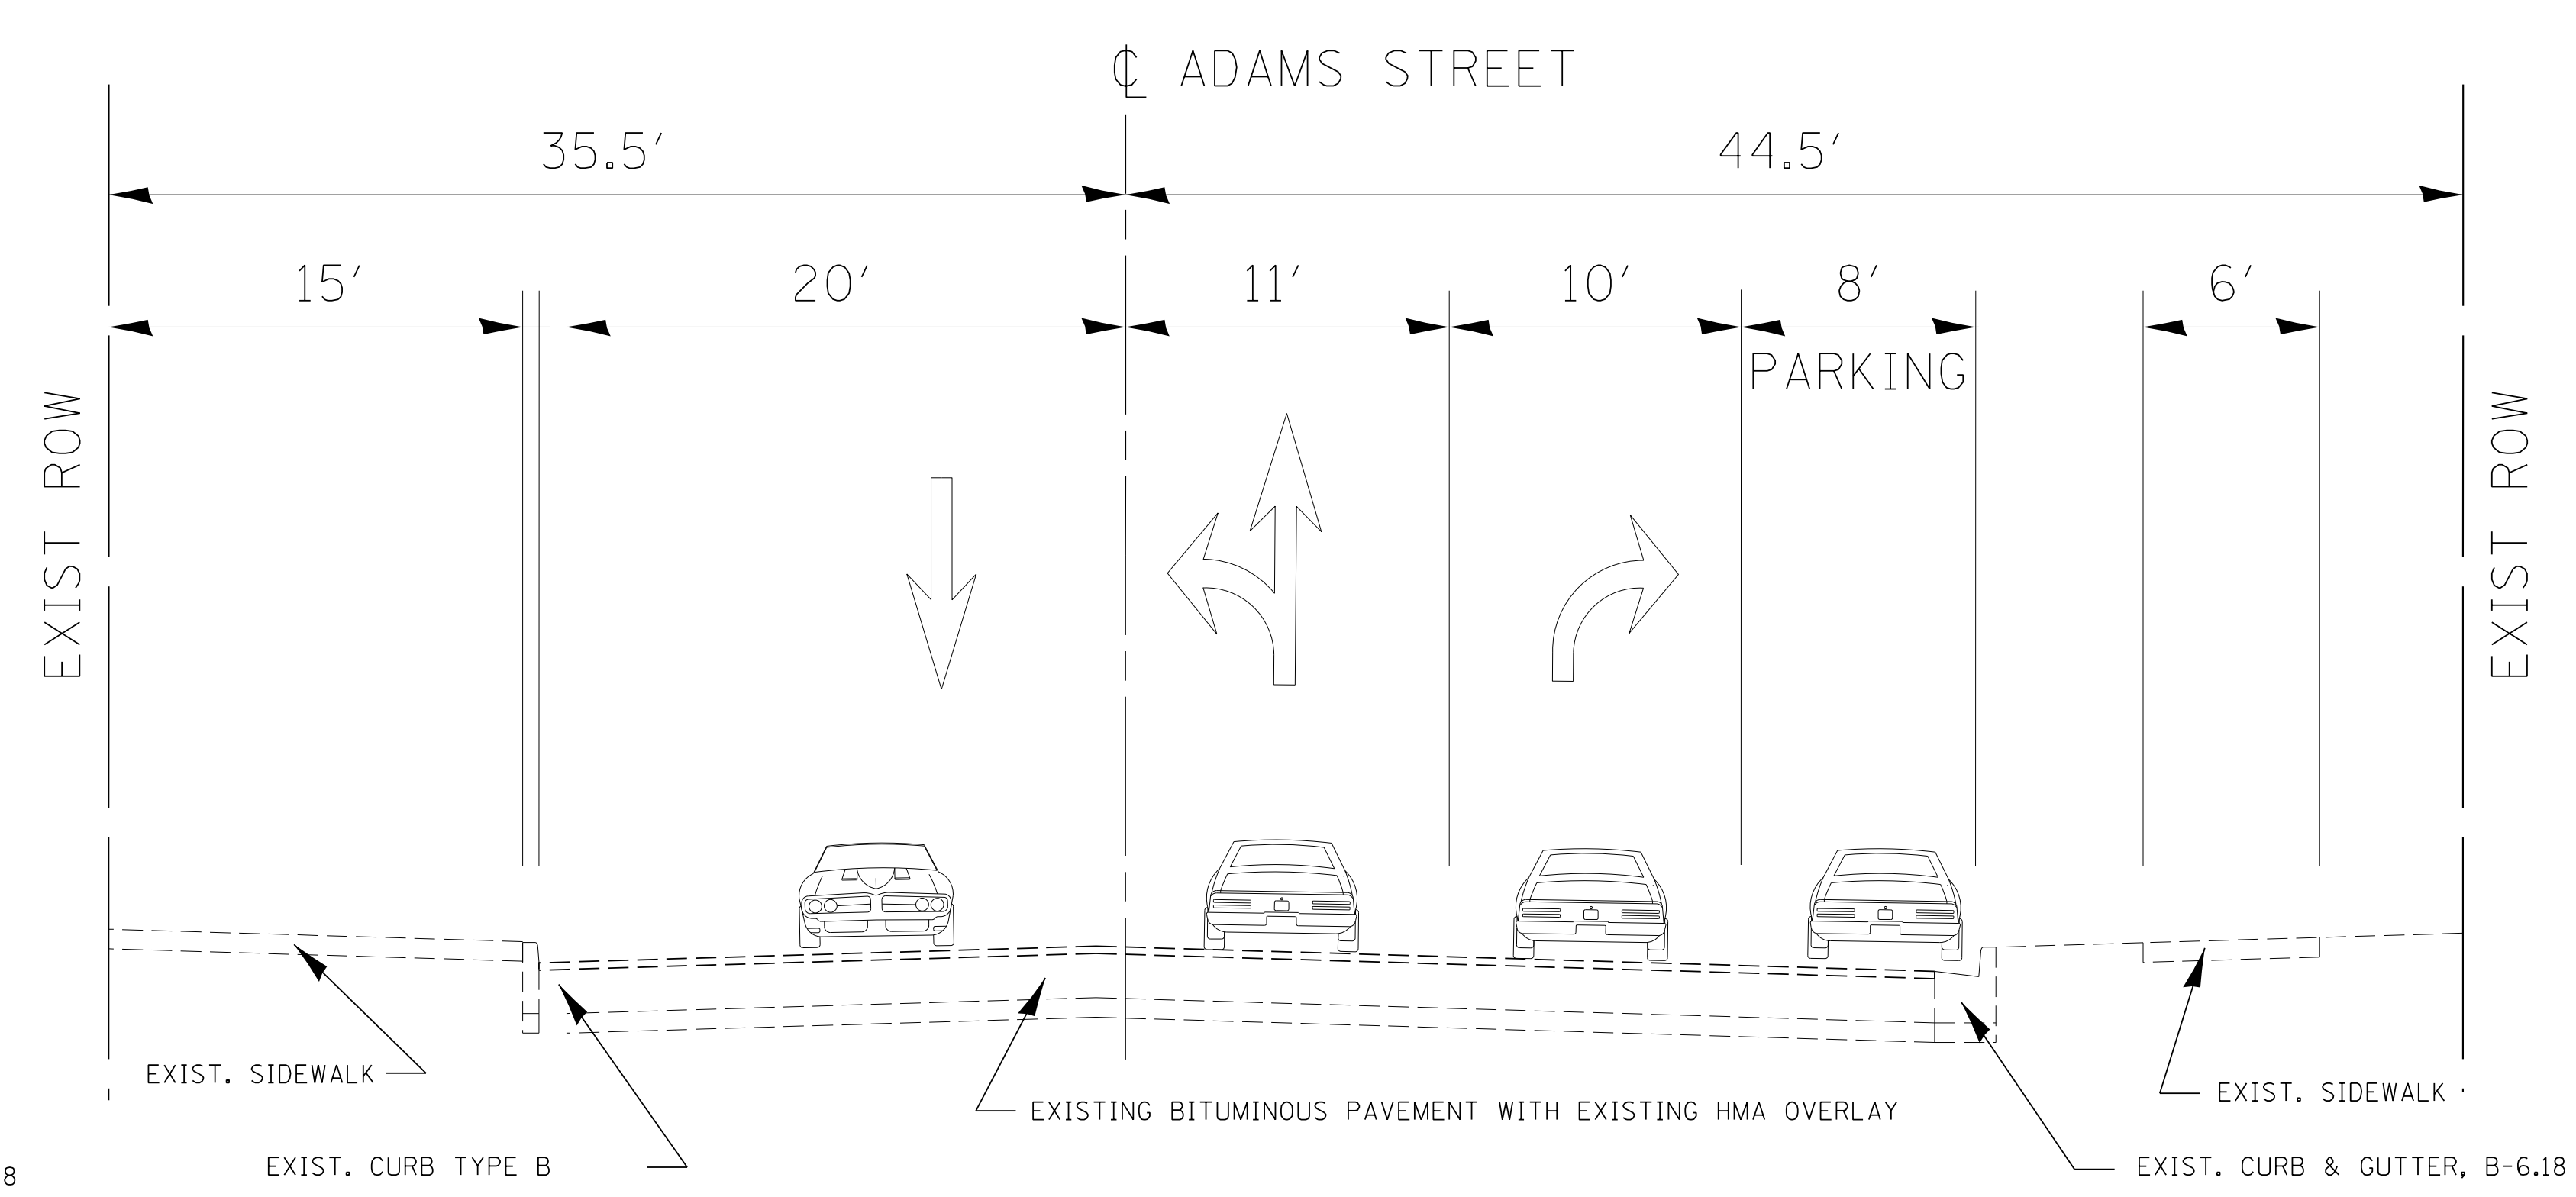

PROPOSED SECTION