



TYPICAL SECTIONS – 4TH STREET

SOUTH GRAND AVE. TO CARPENTER ST.

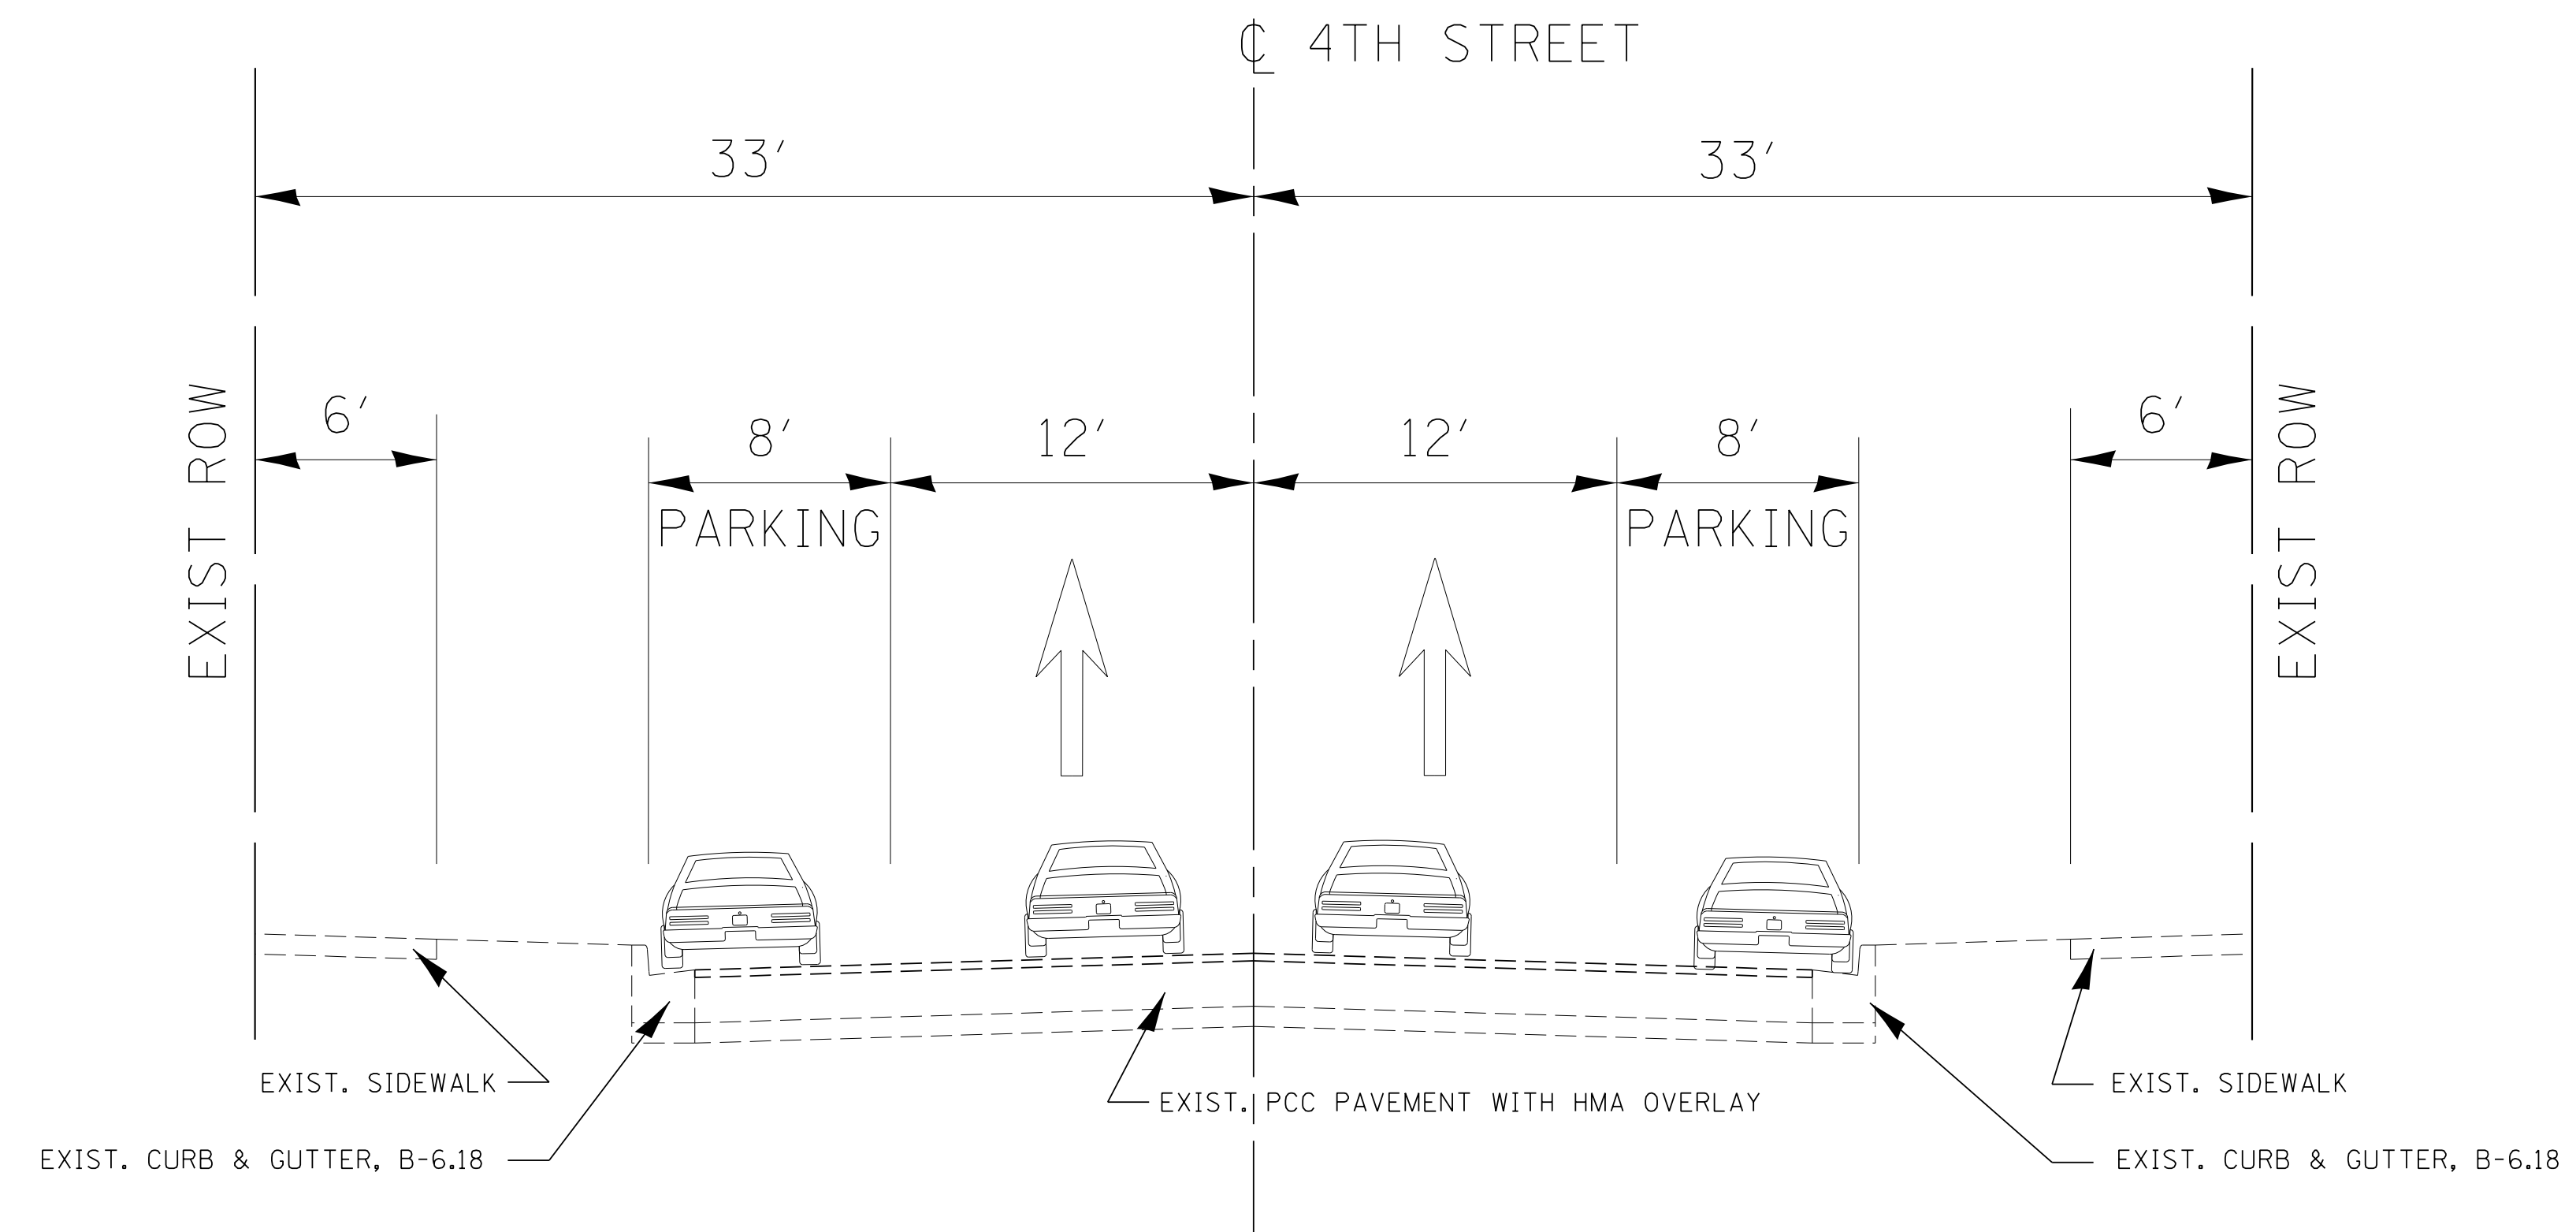

EXISTING SECTION

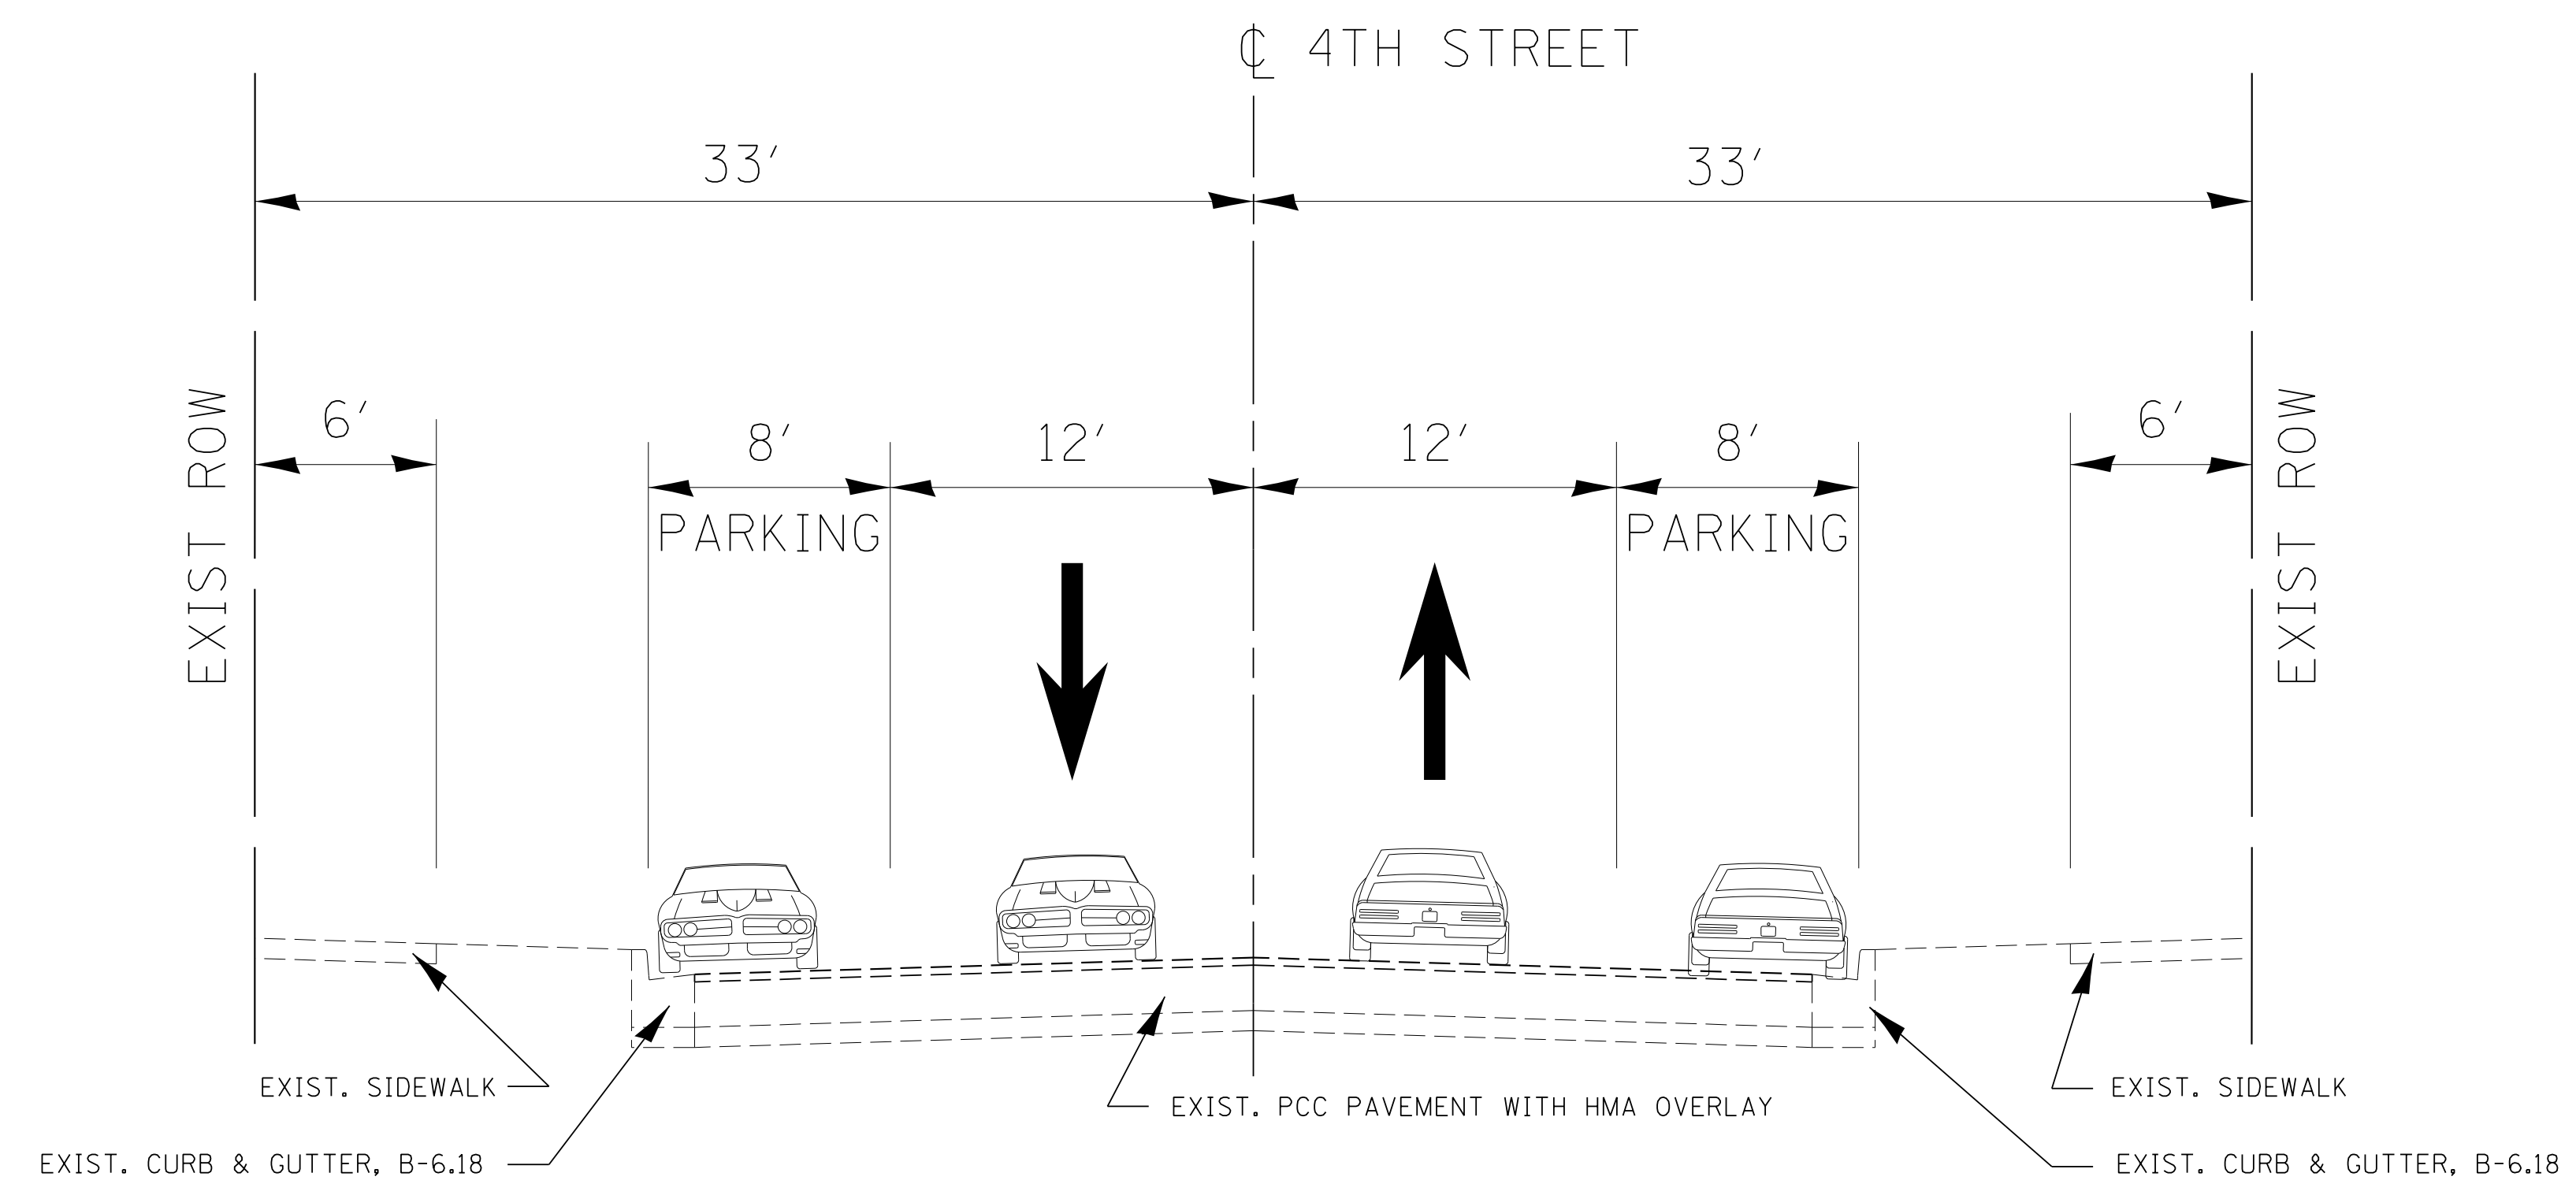


PROPOSED SECTION


TYPICAL SECTIONS – 4TH STREET

CARPENTER ST. TO UNION ST.


UNION ST. TO DODGE ST.

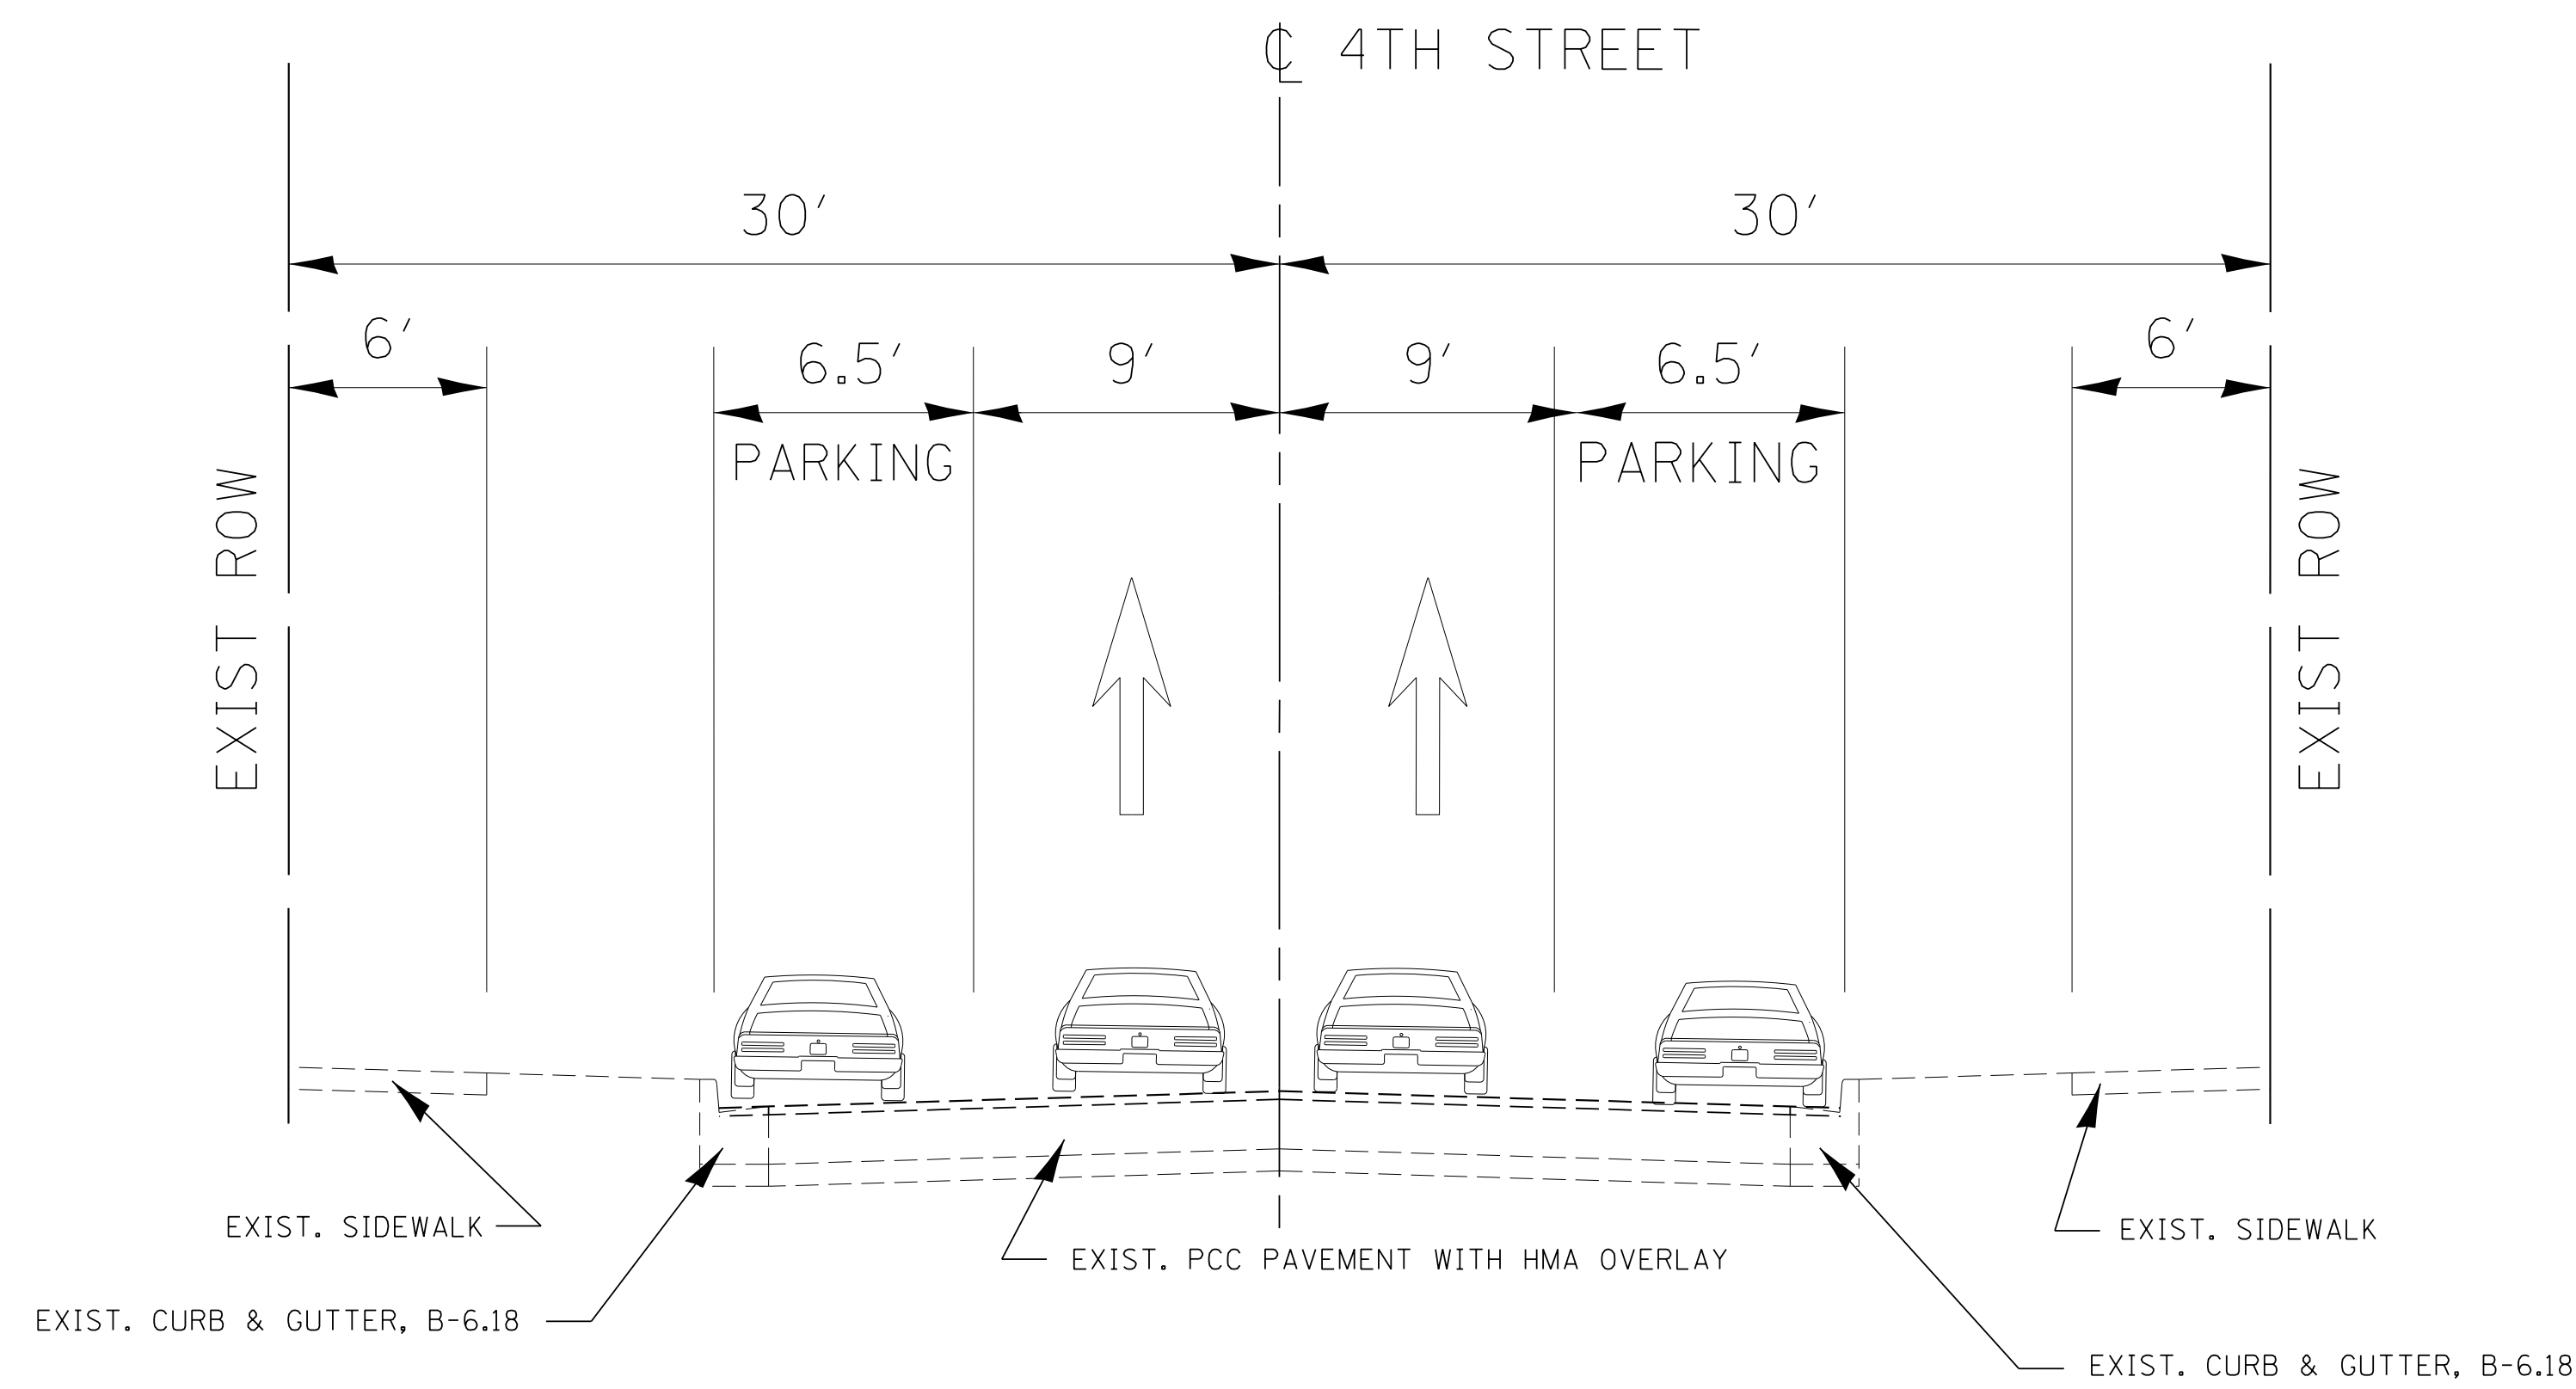


EXISTING SECTION

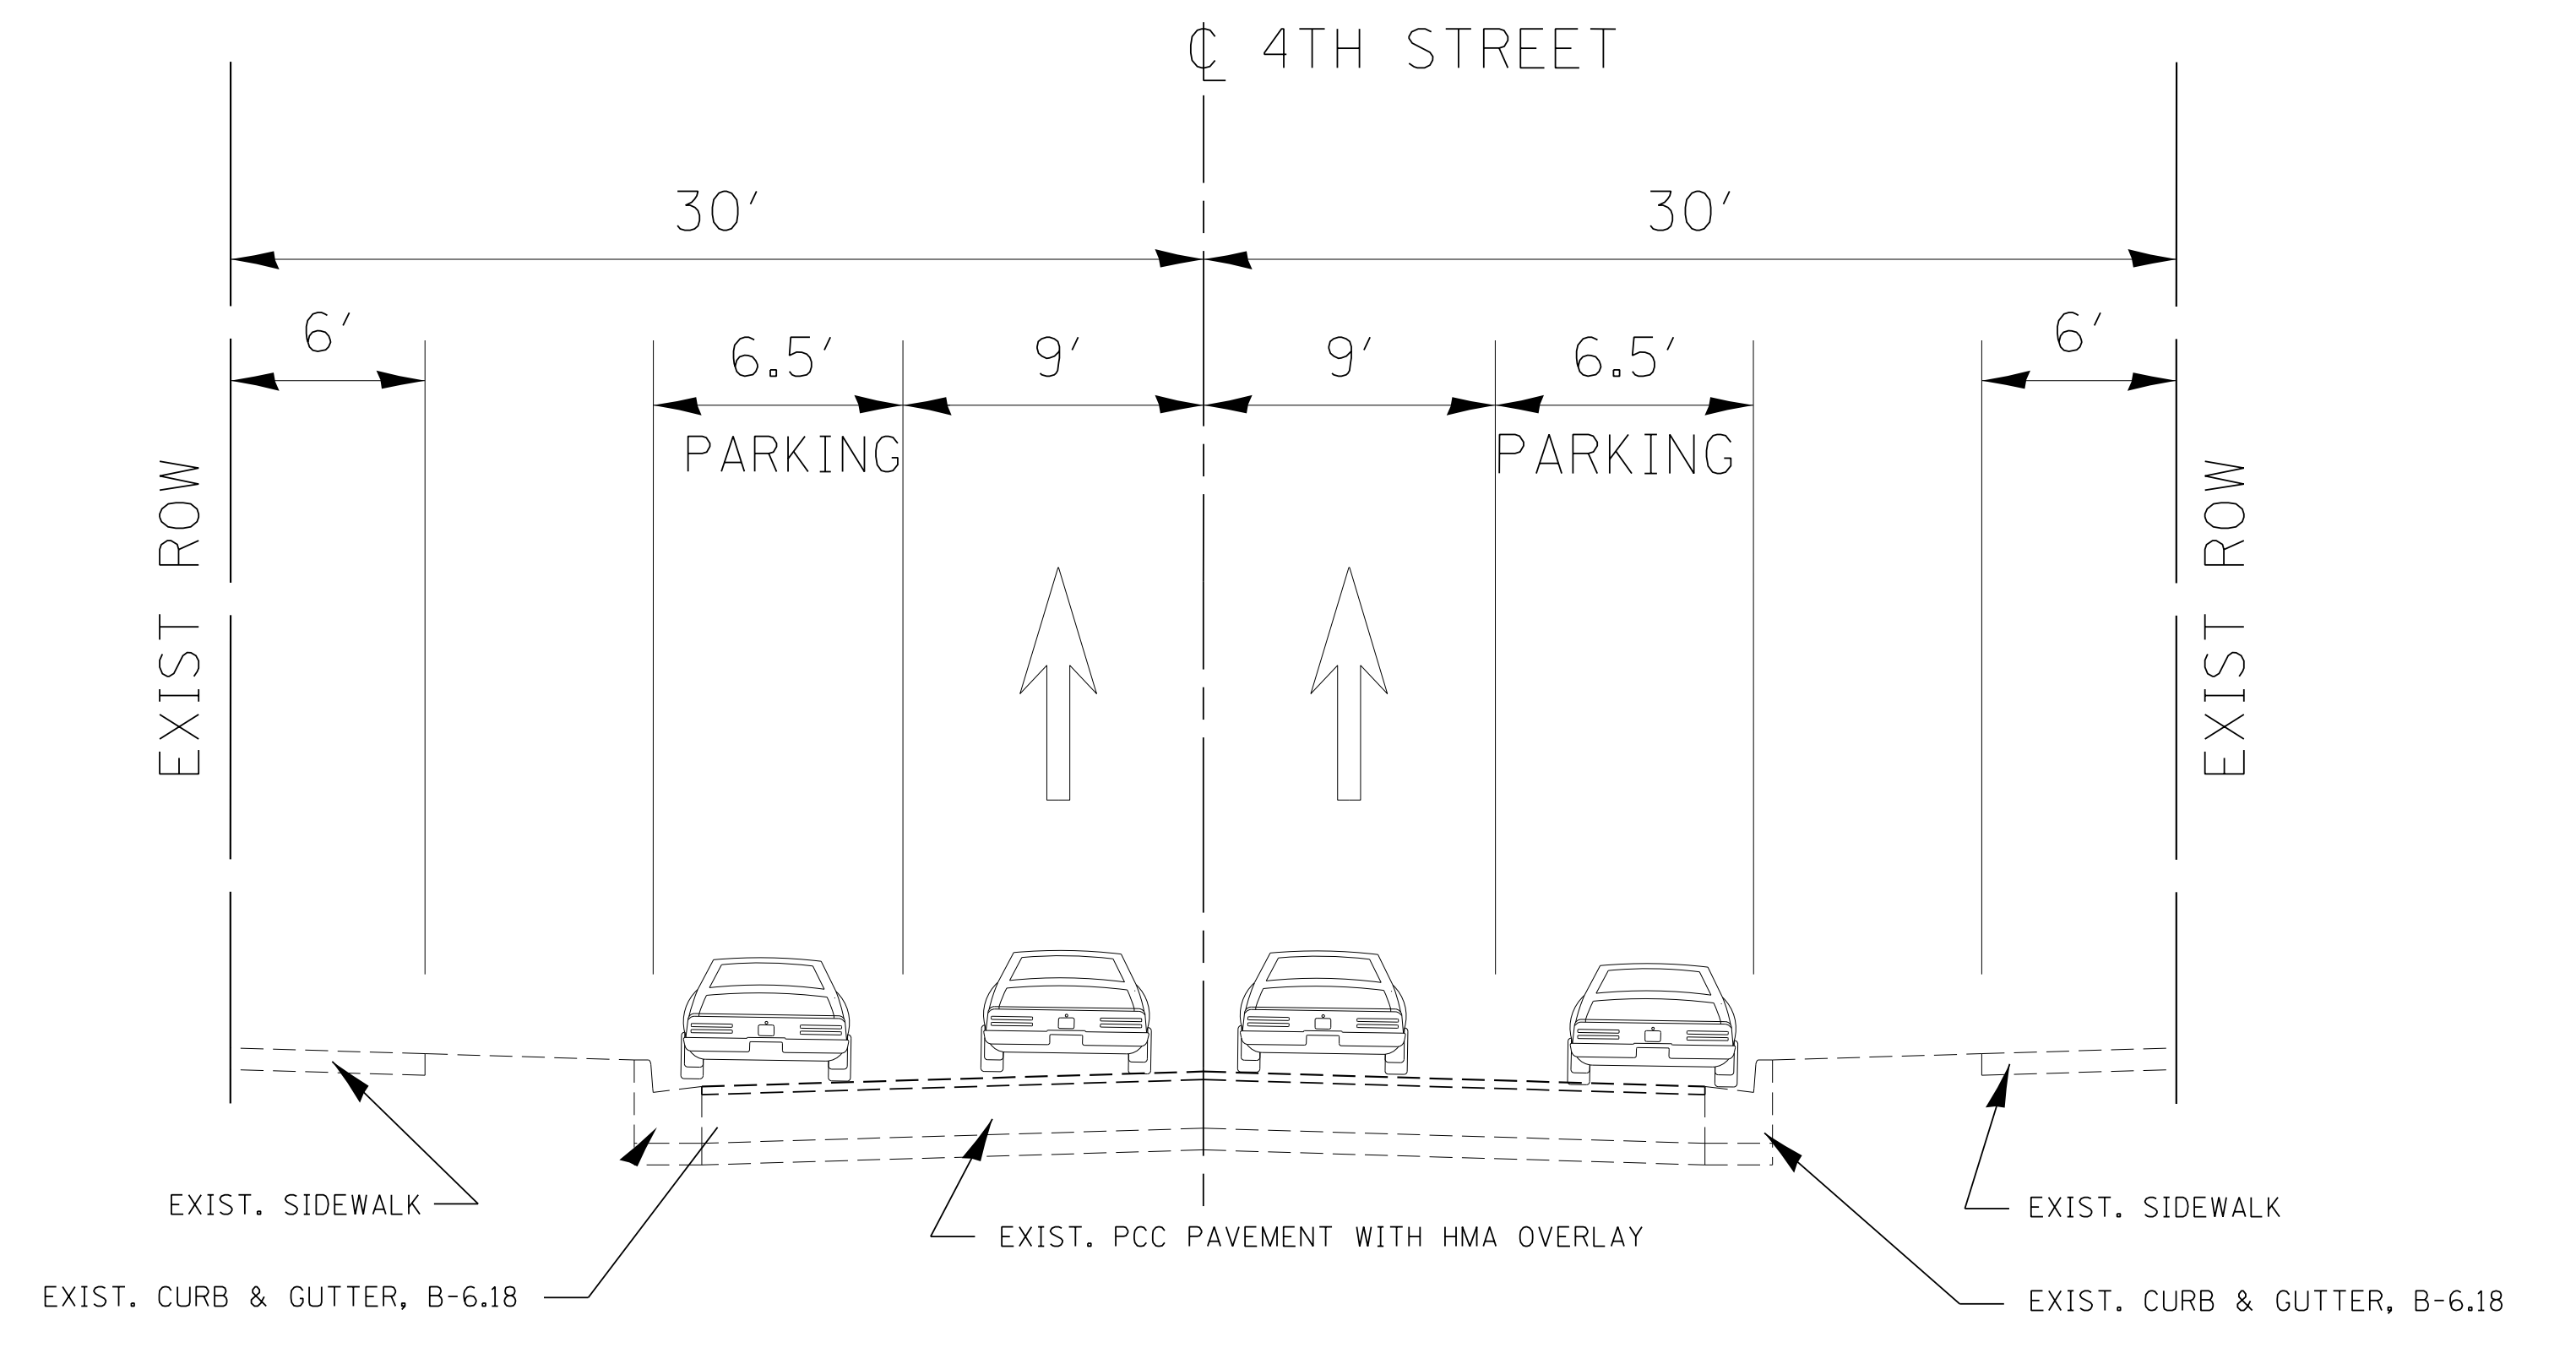

EXISTING SECTION

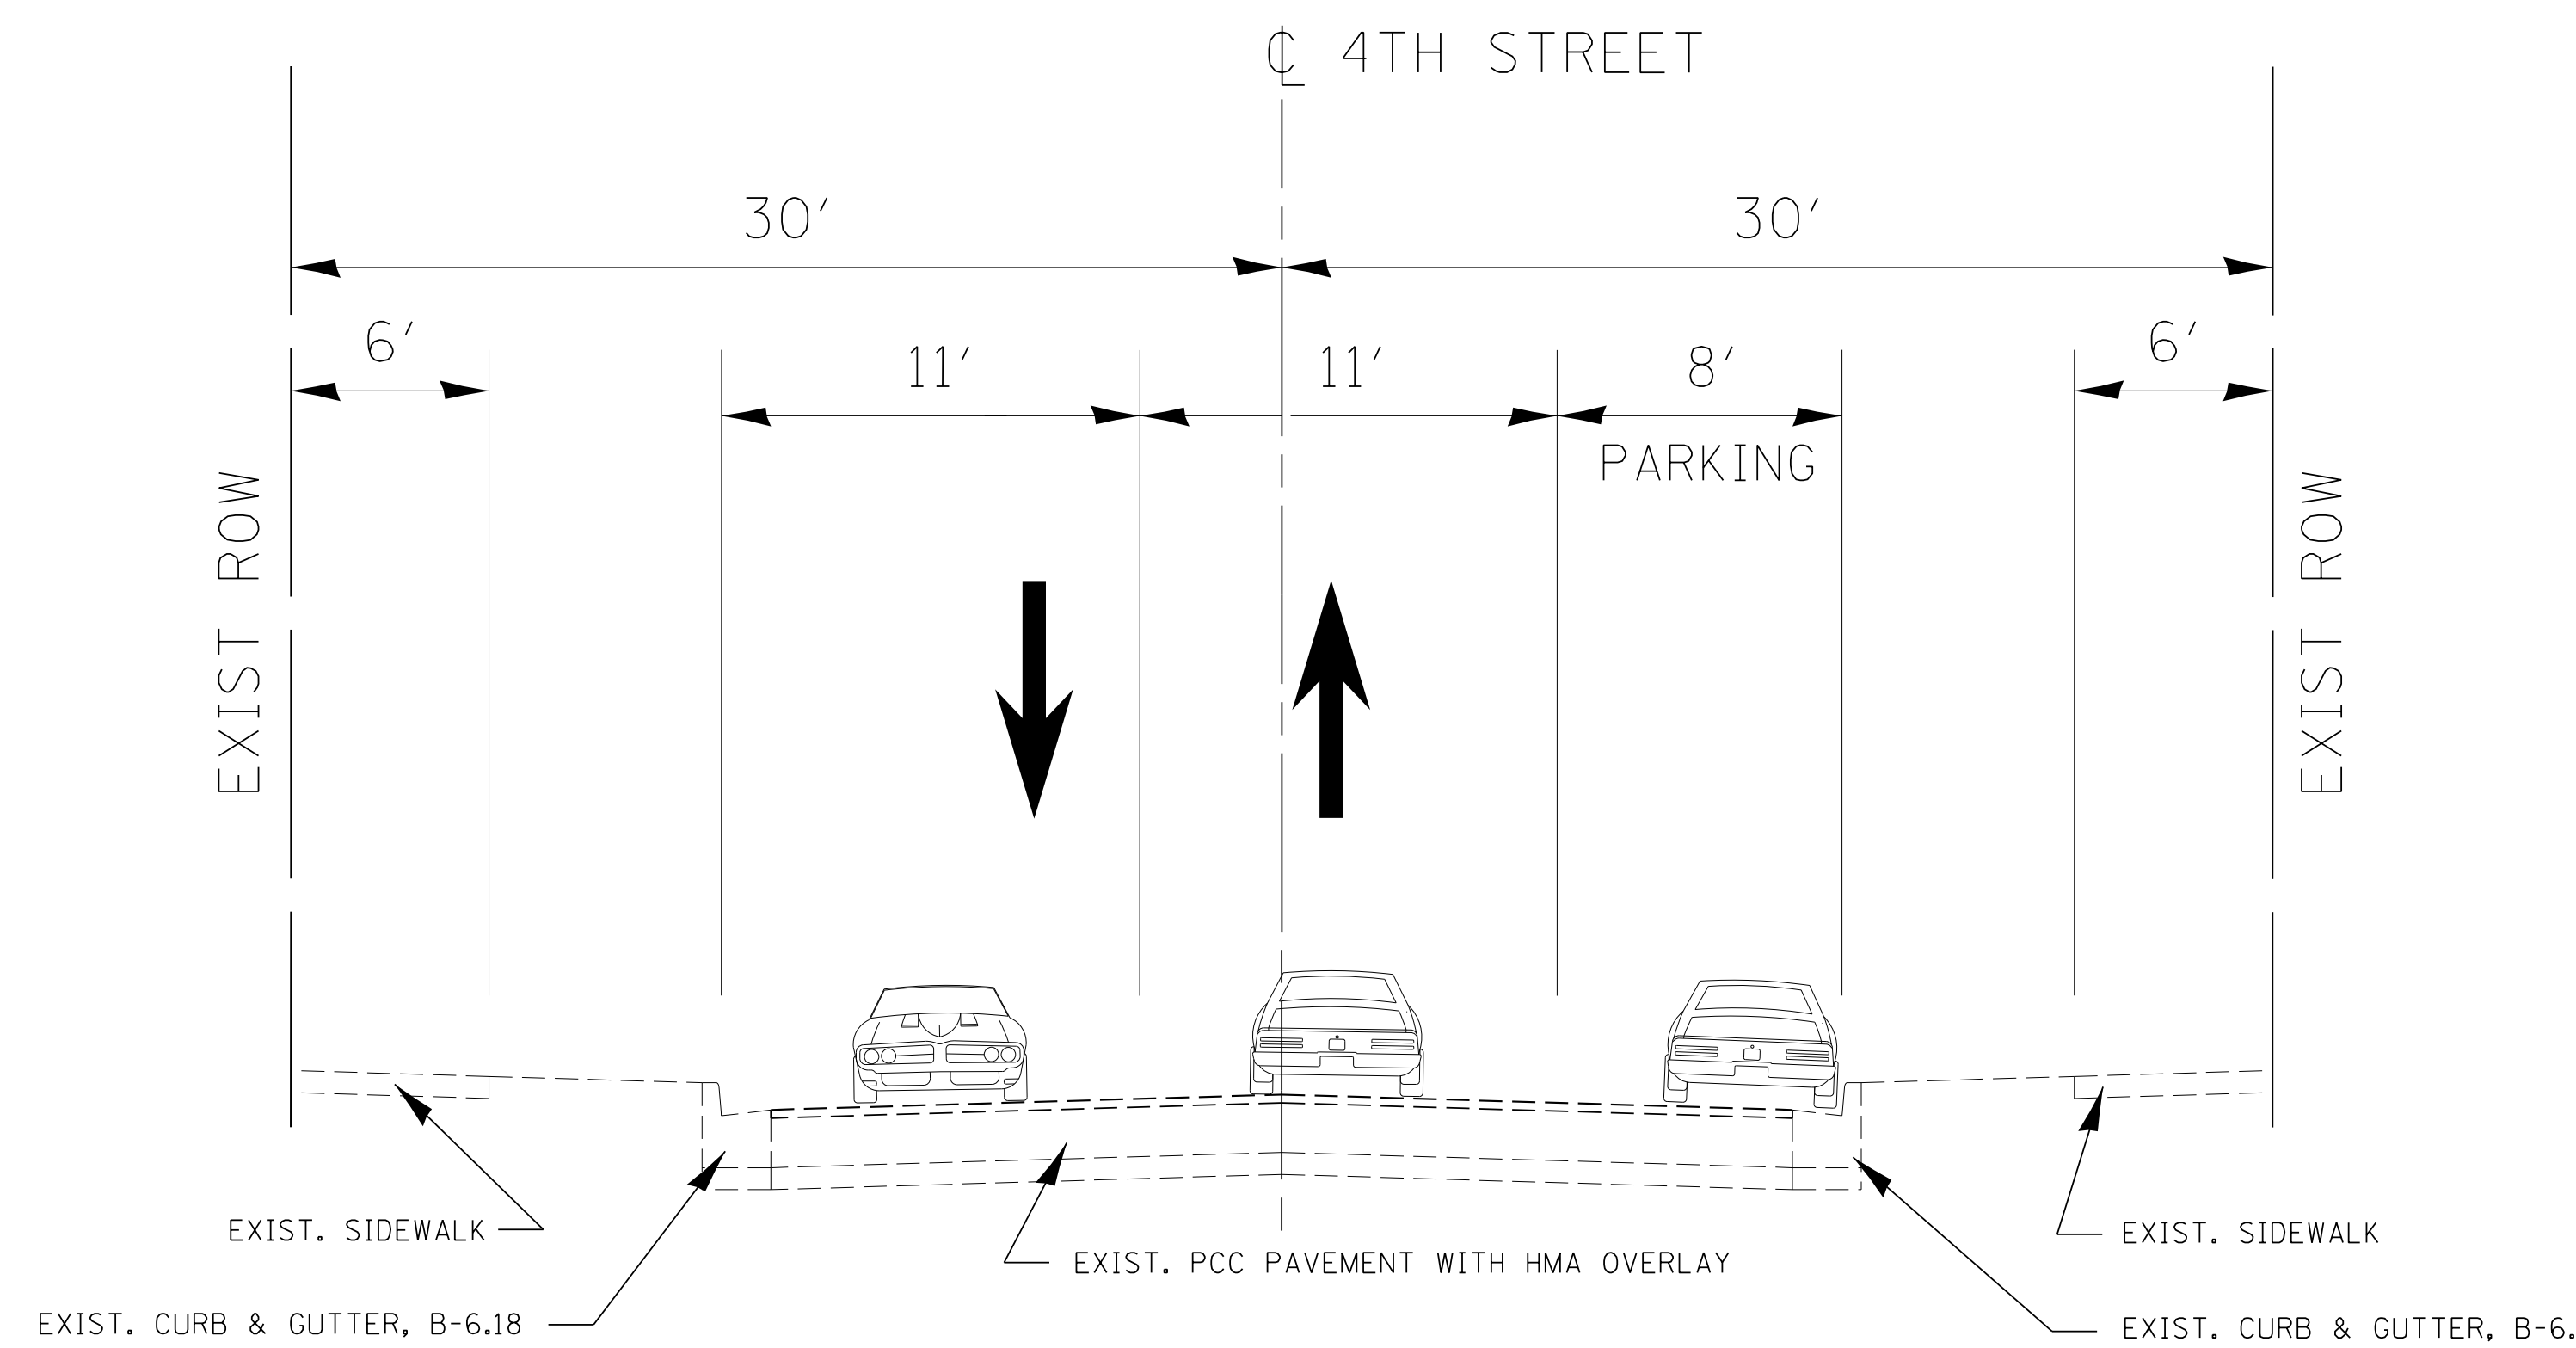

PROPOSED SECTION

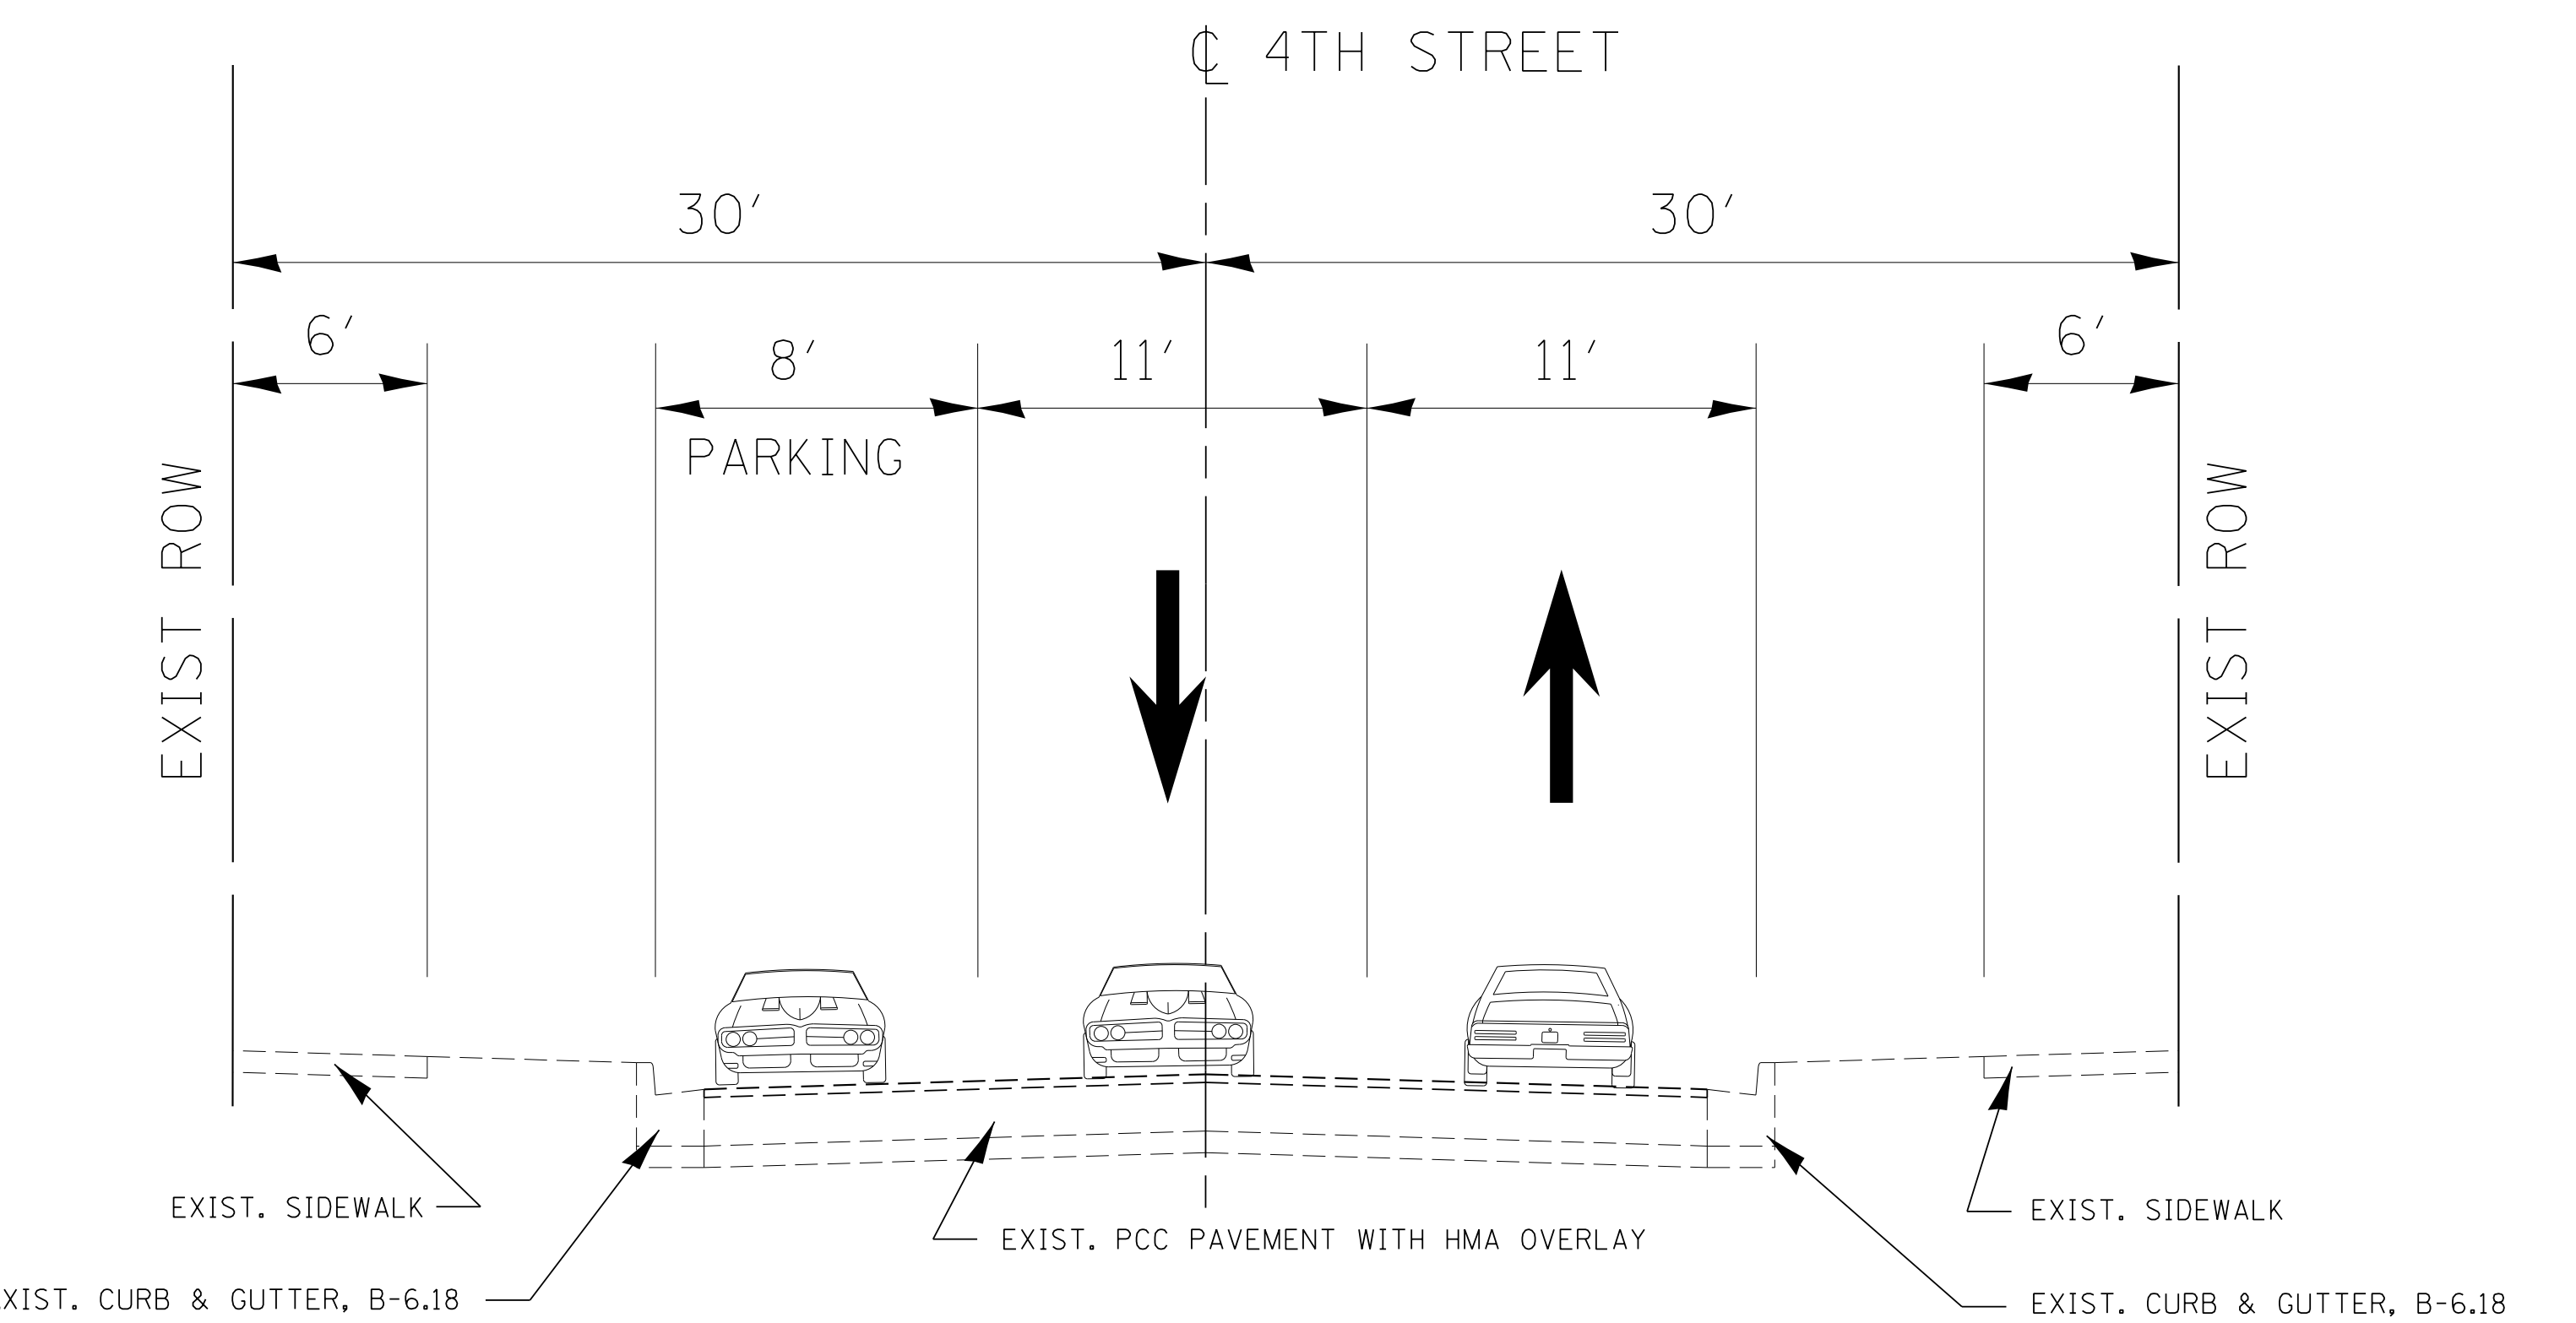


PROPOSED SECTION


TYPICAL SECTIONS – 7TH STREET

SOUTH GRAND AVE TO MADISON STREET


MADISON STREET TO MASON STREET

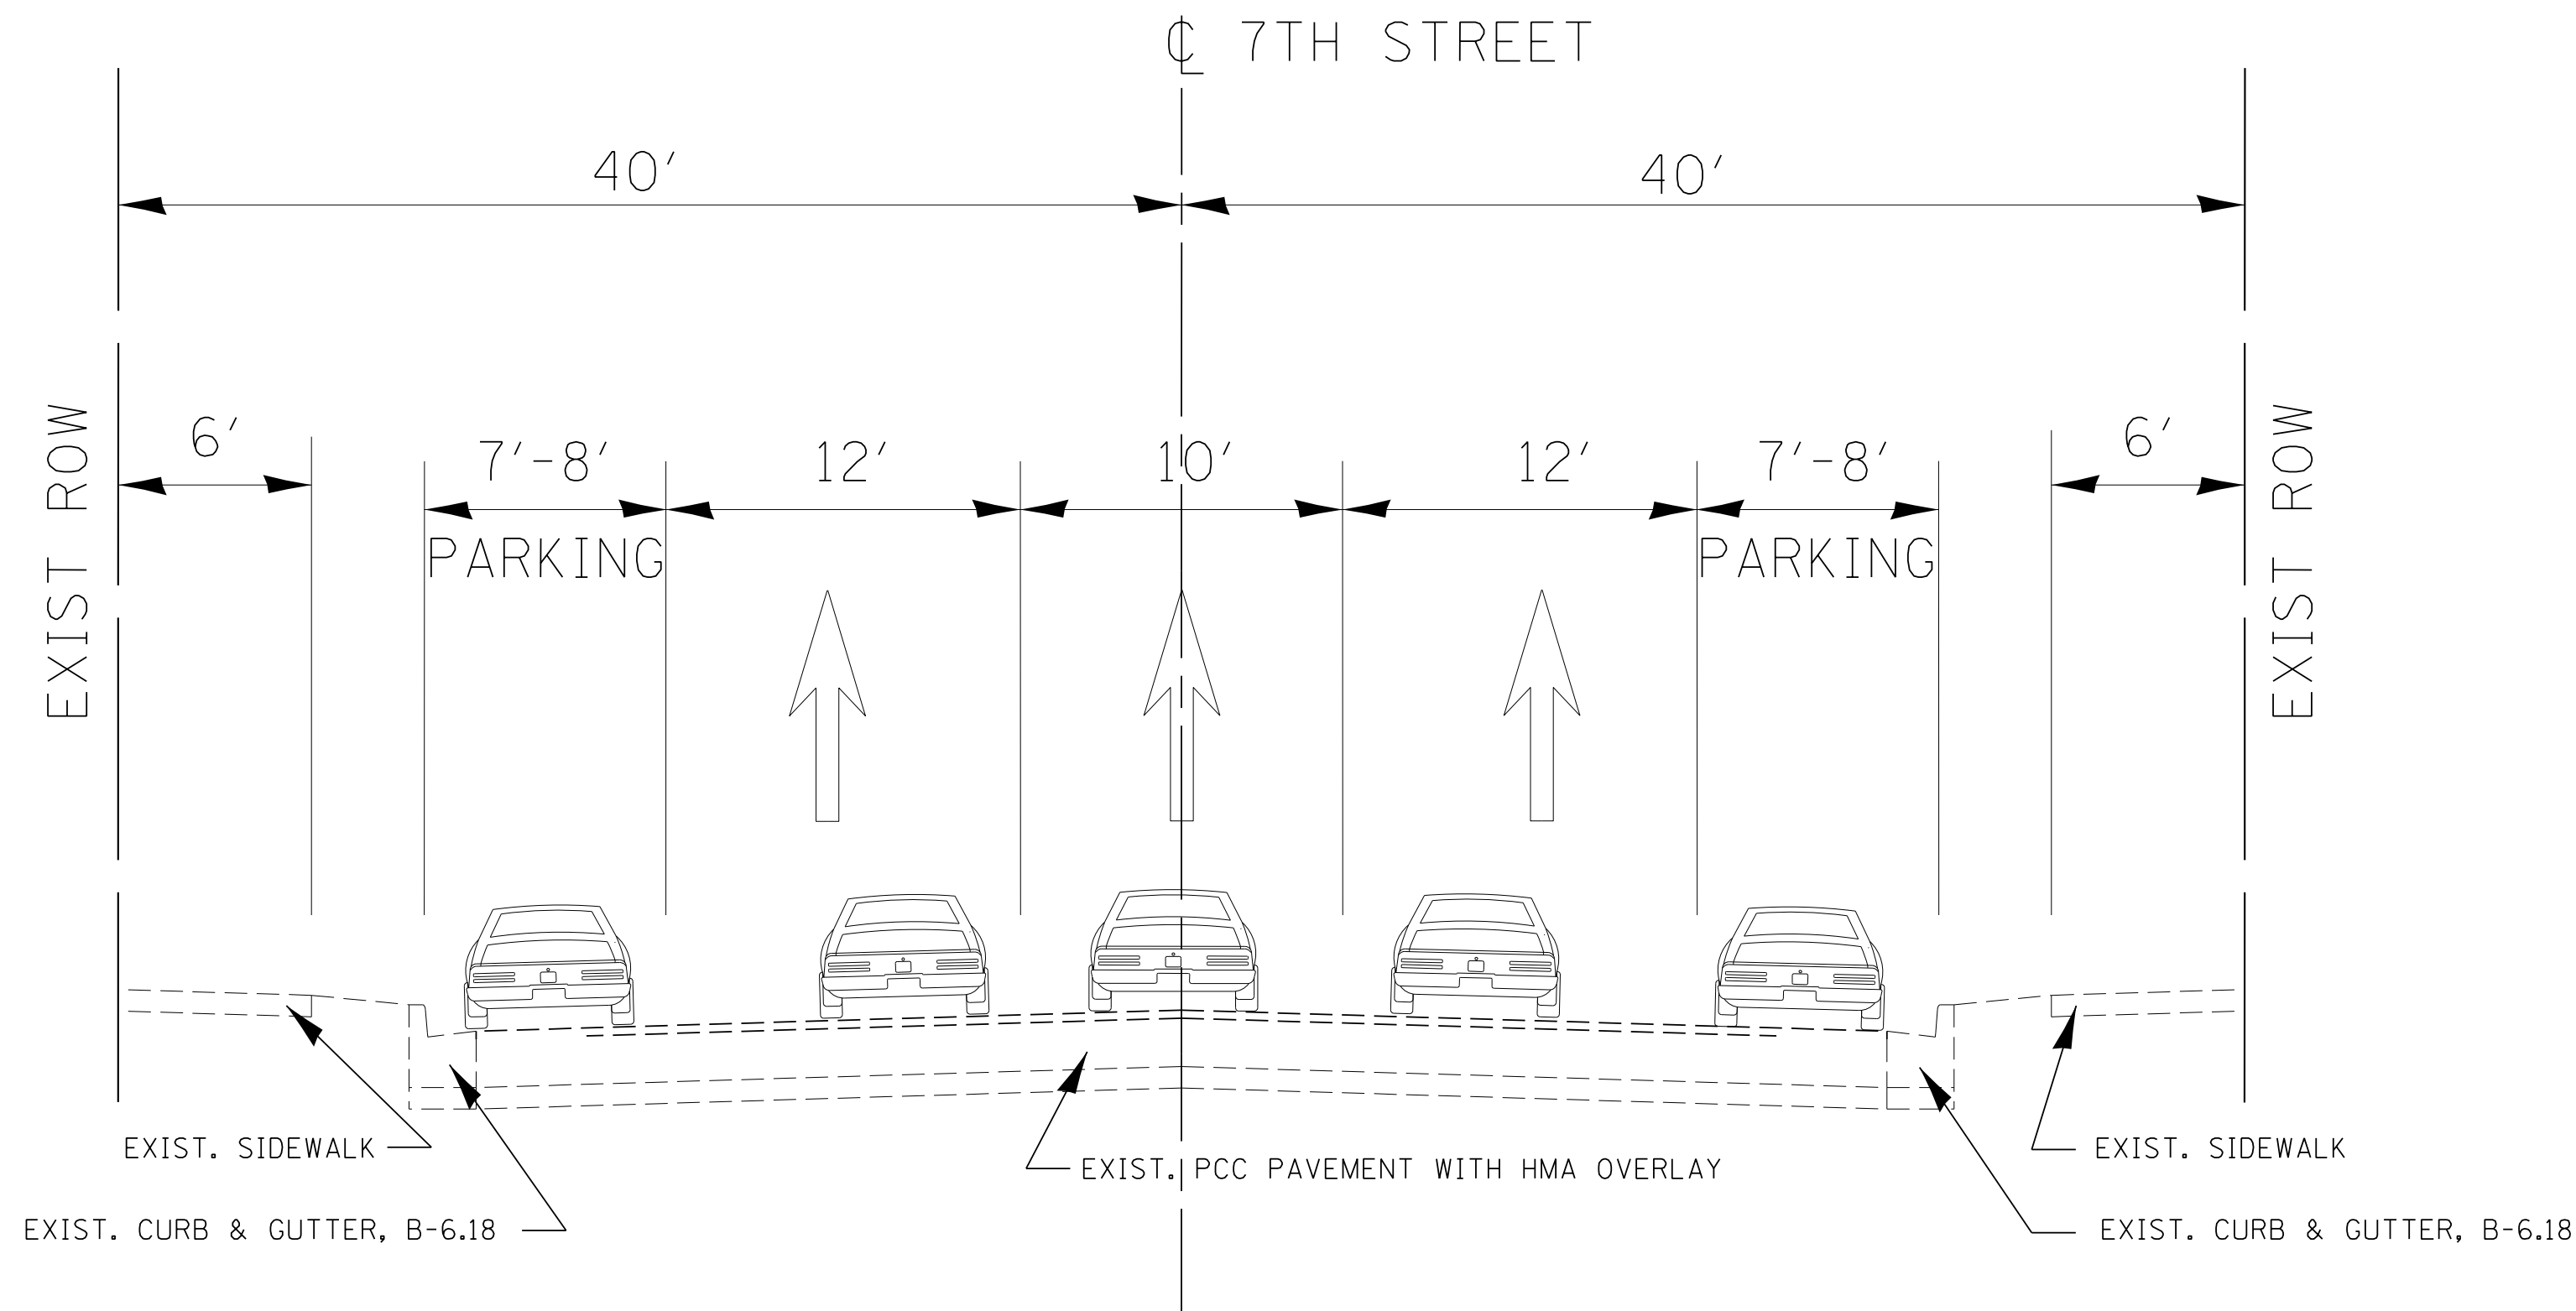


EXISTING SECTION

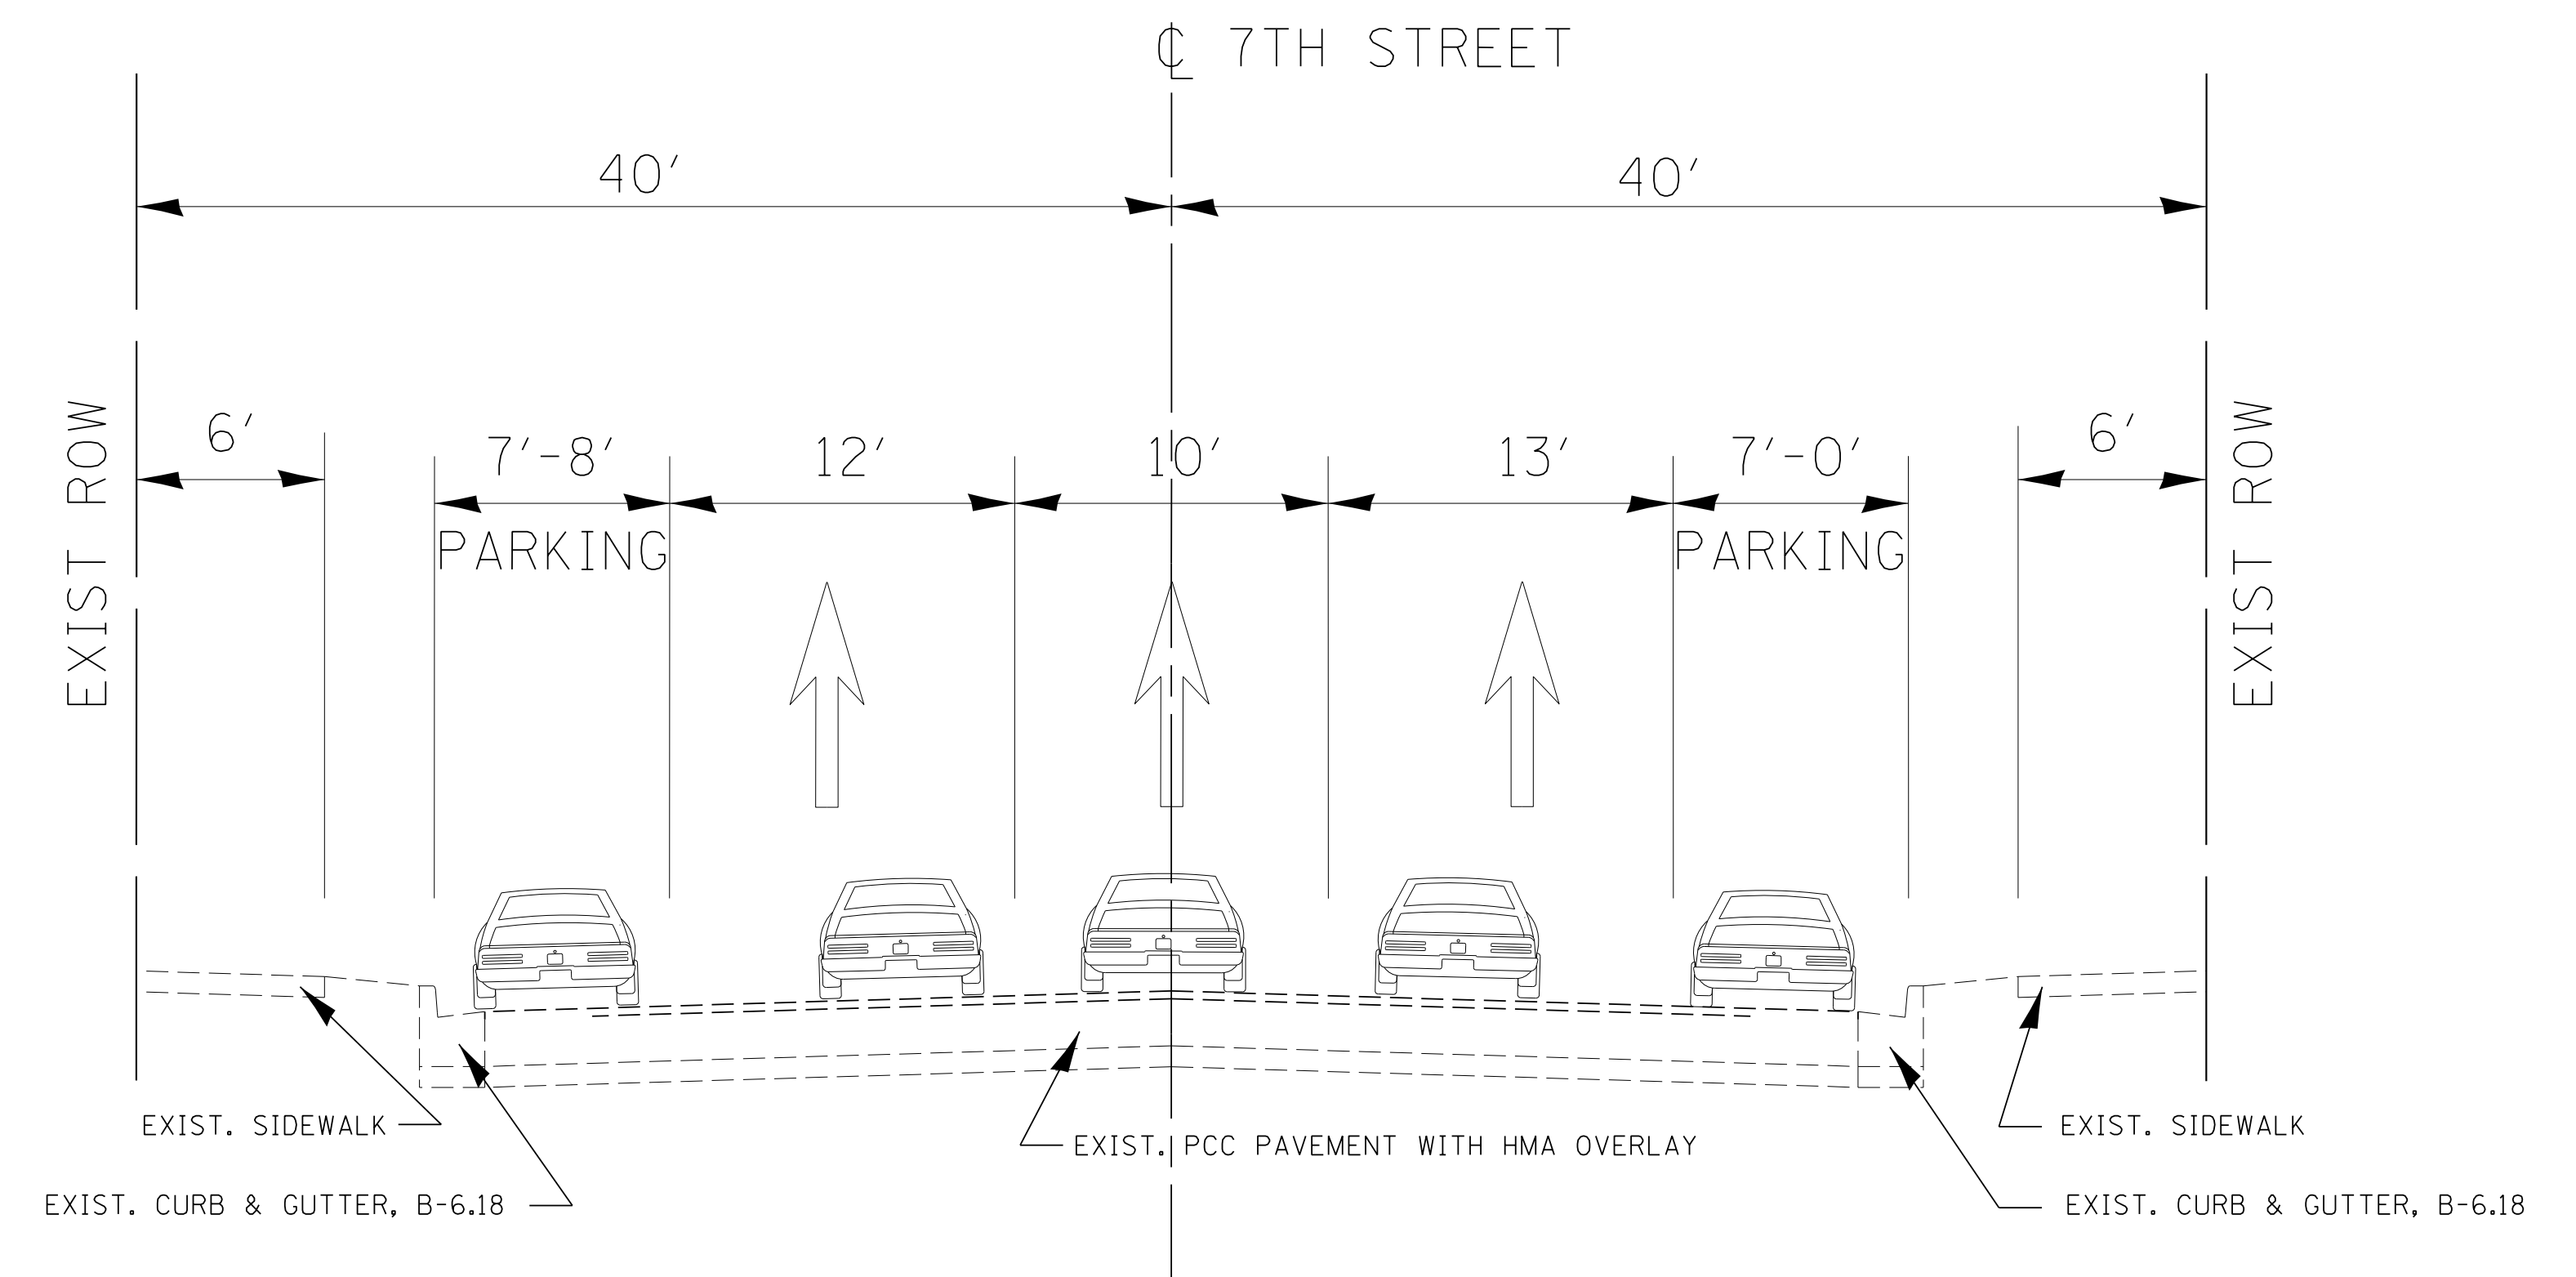

EXISTING SECTION

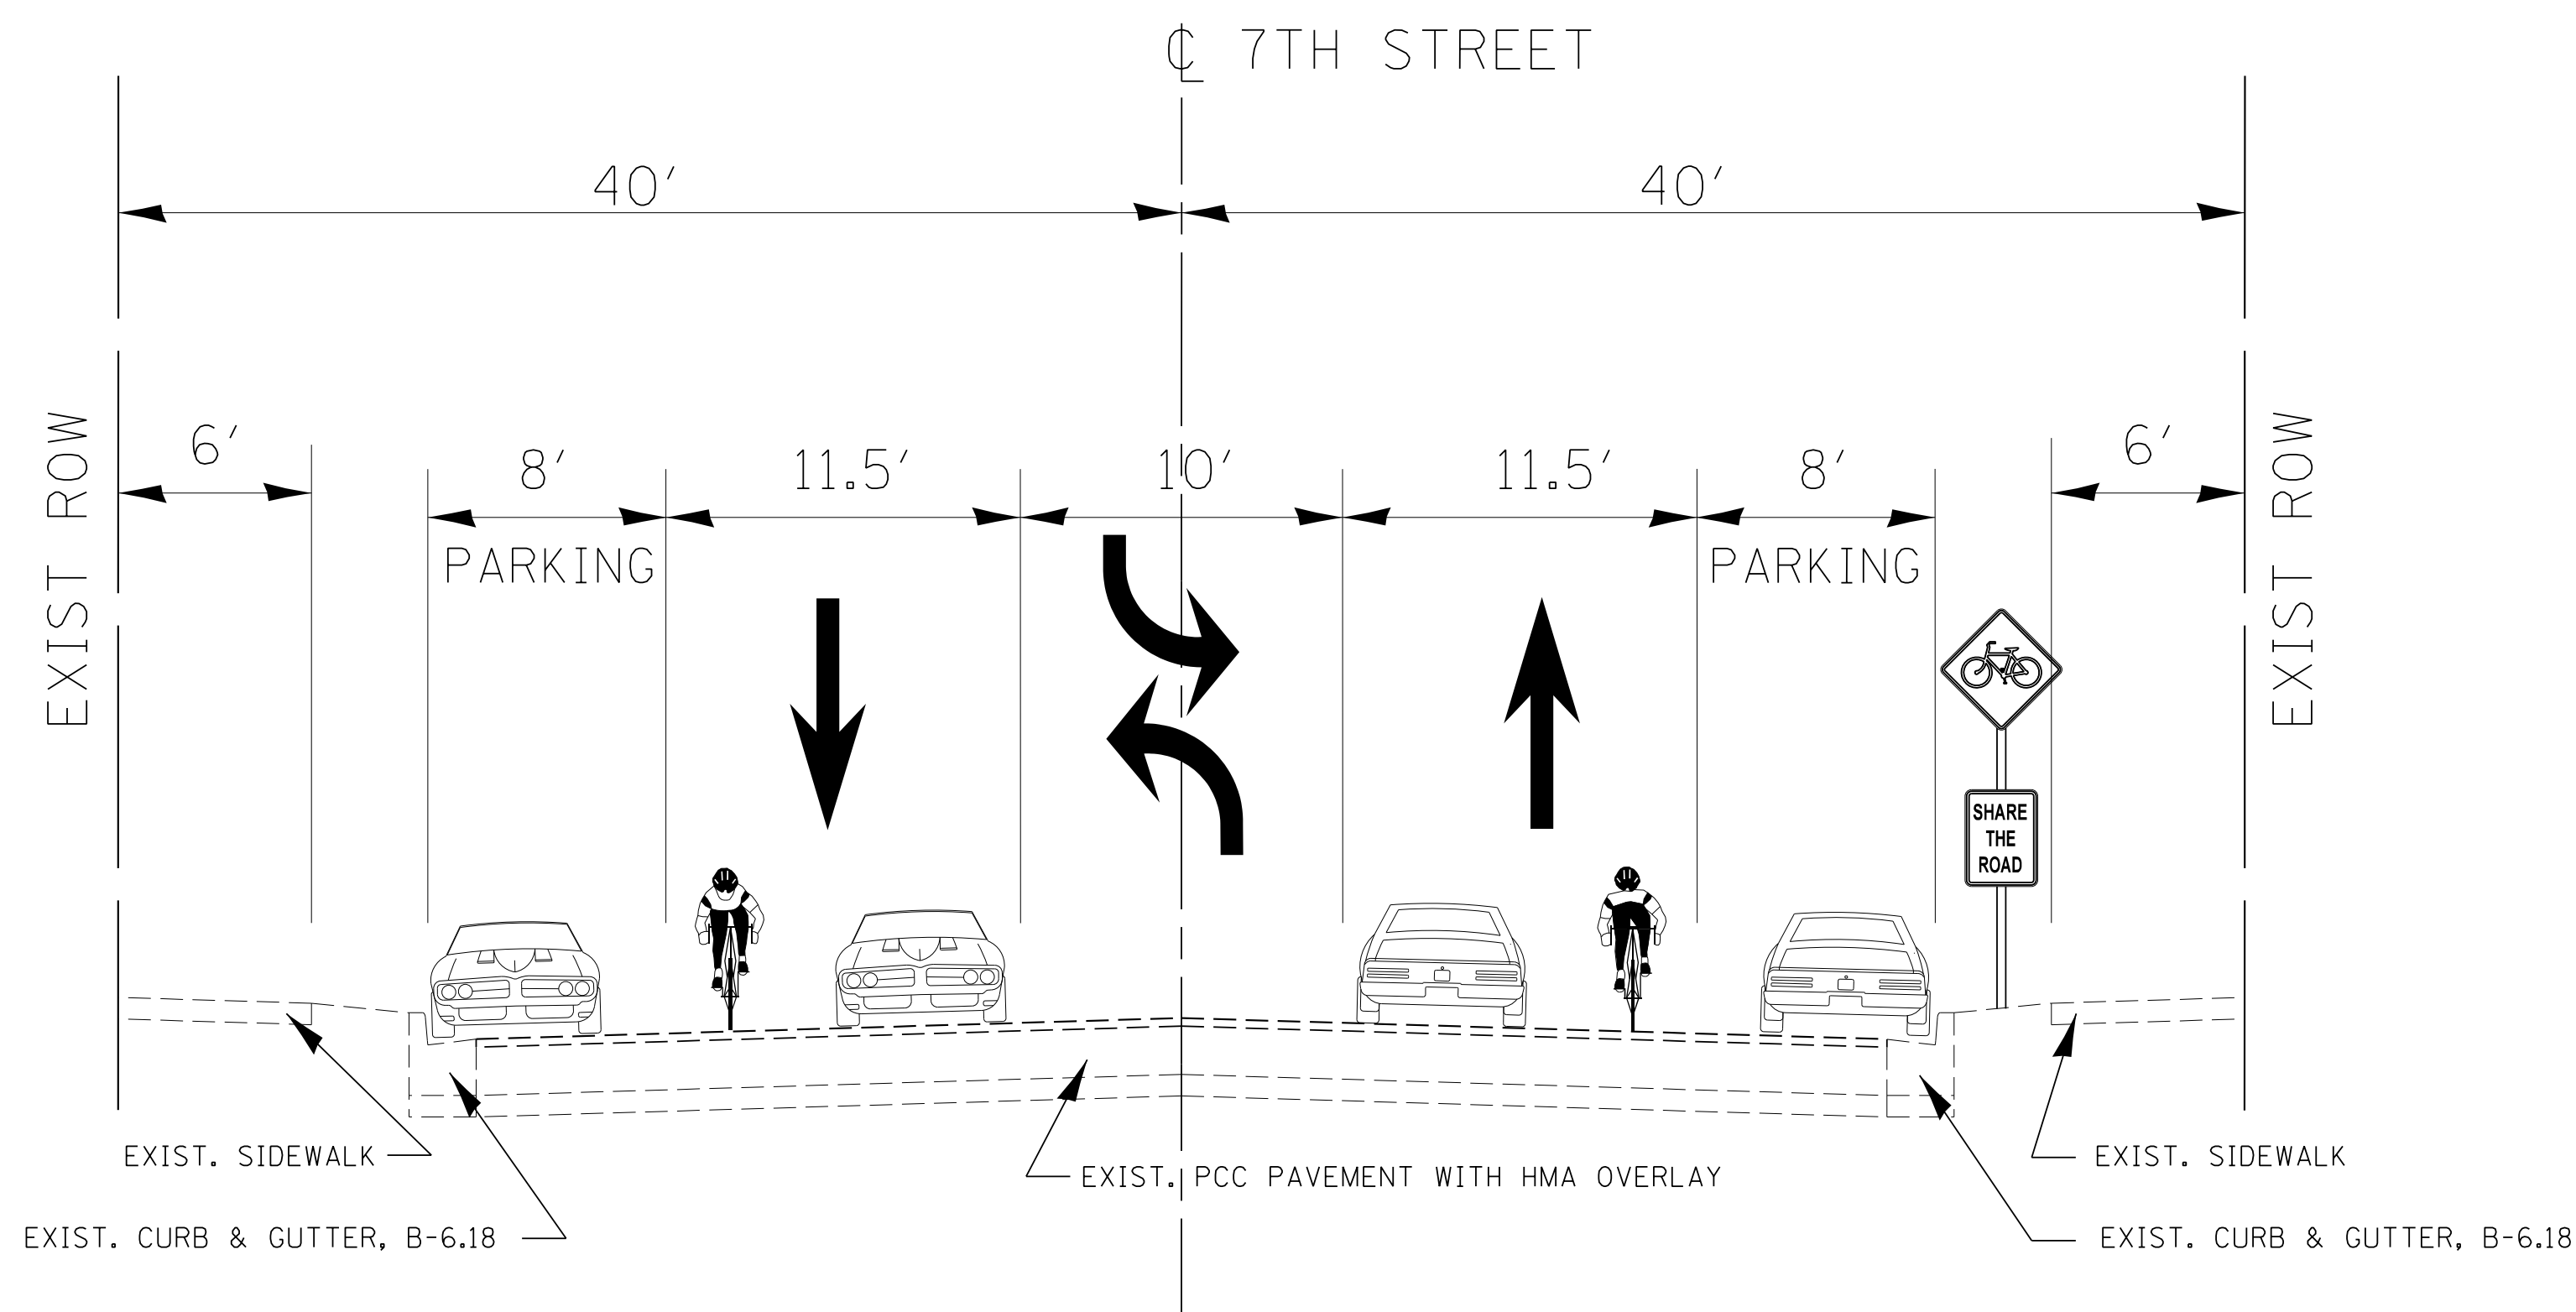


PROPOSED SECTION

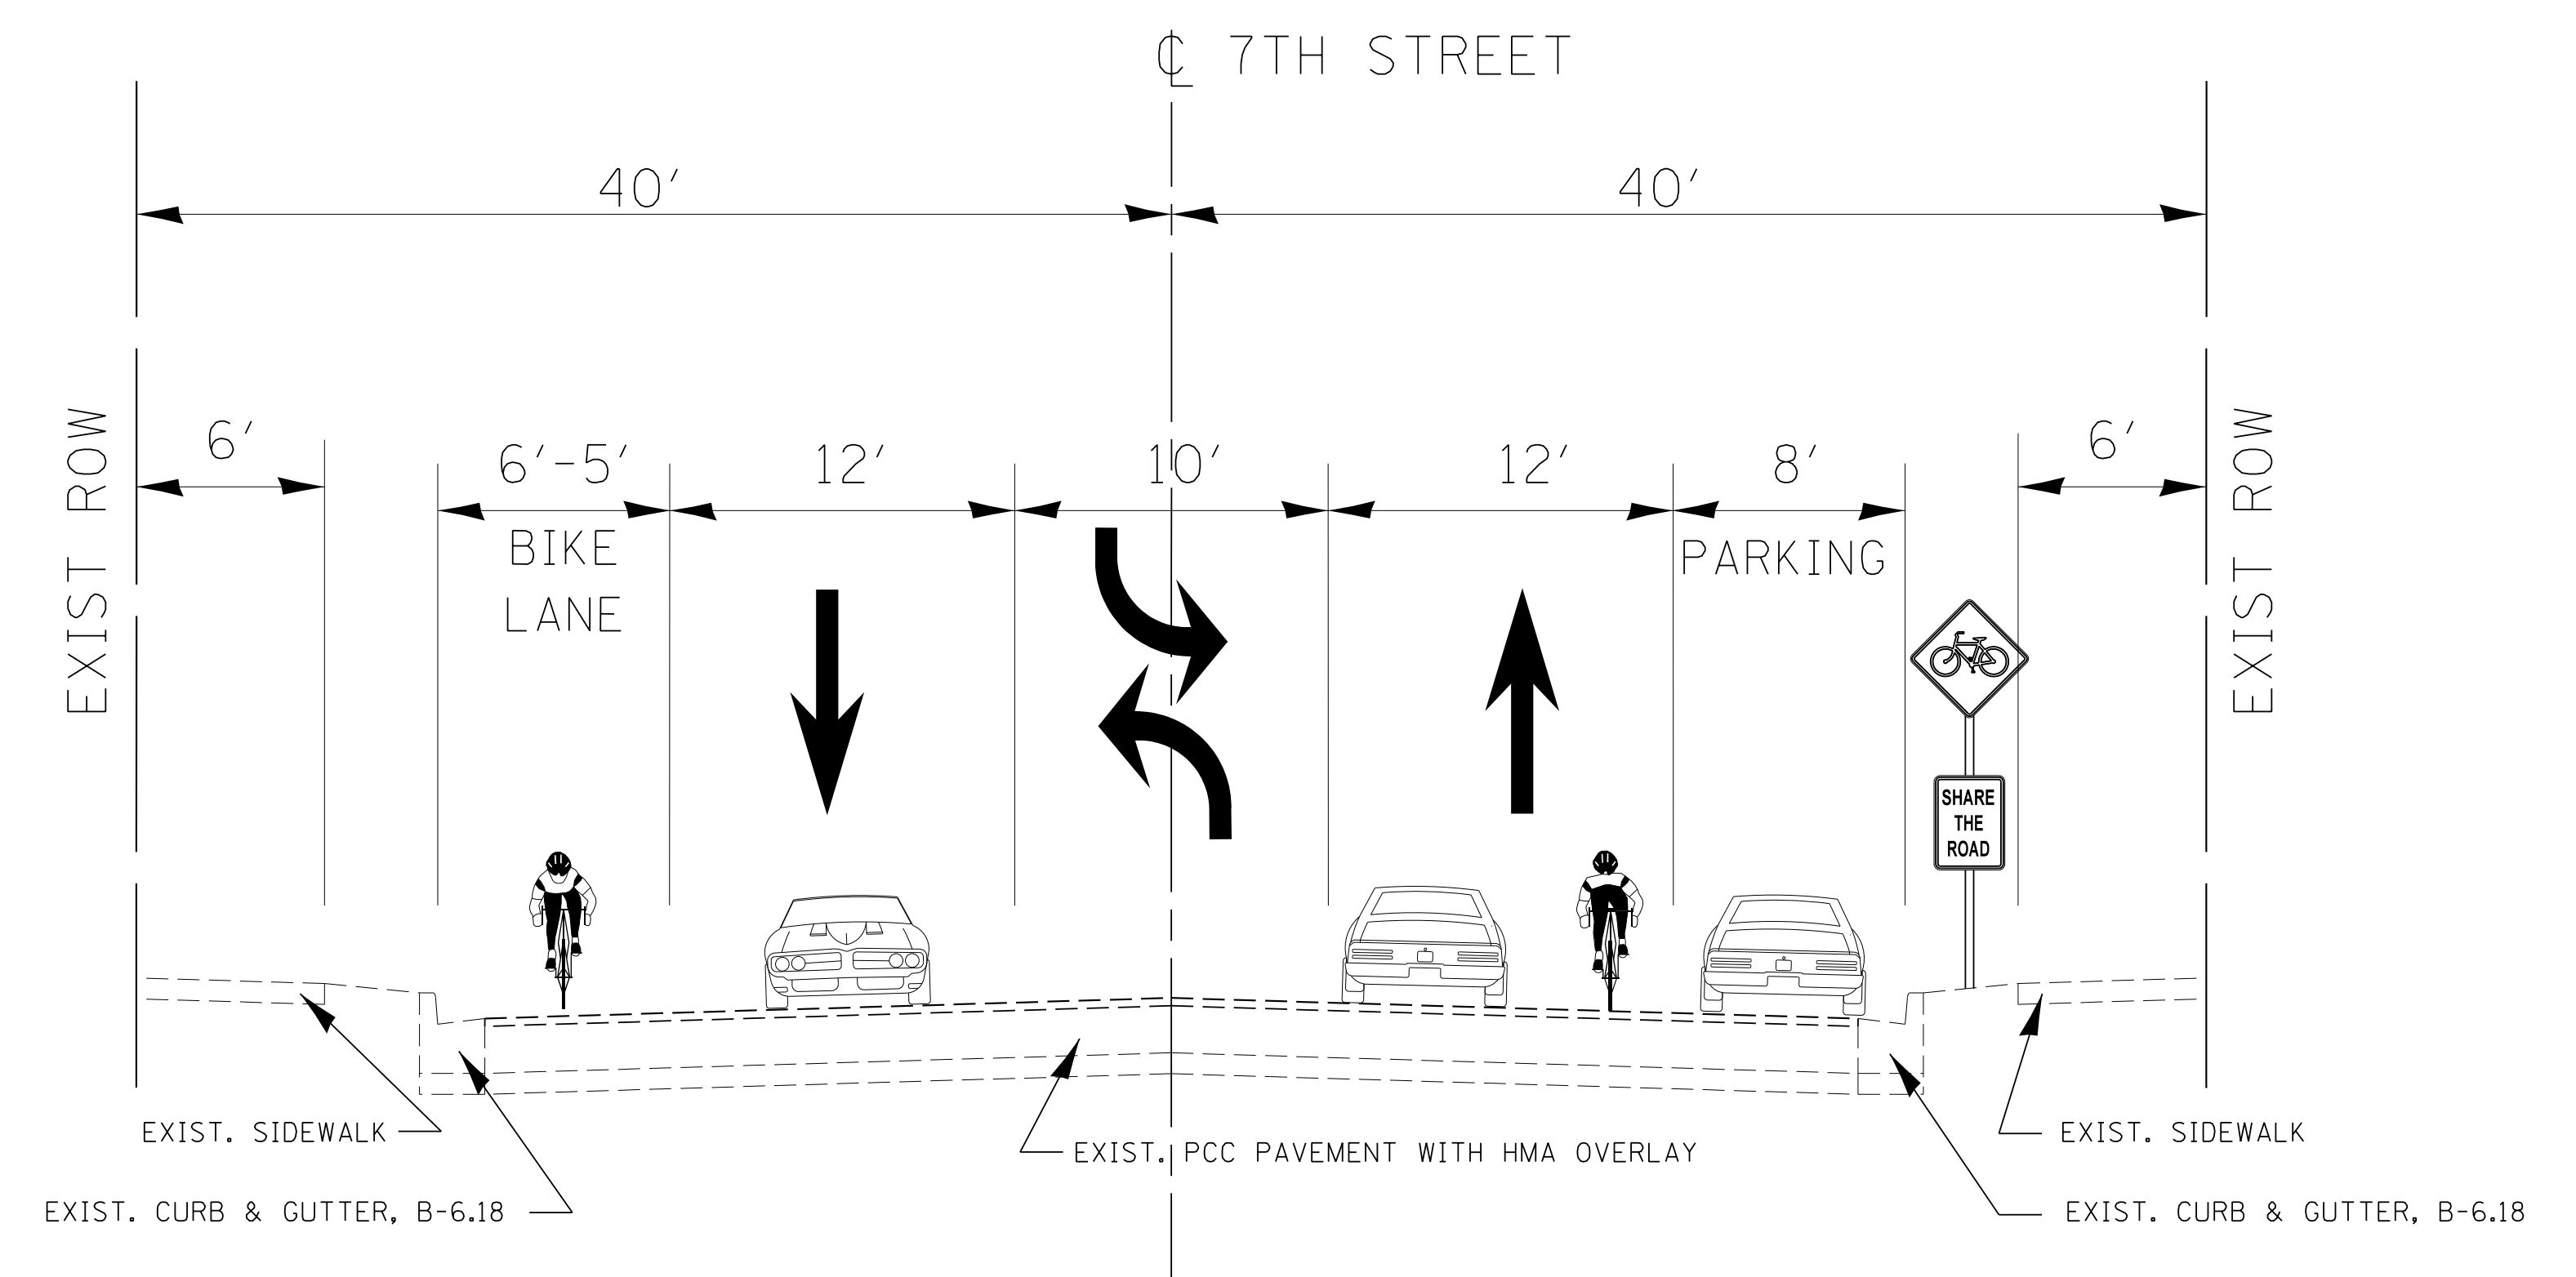


PROPOSED SECTION

TYPICAL SECTIONS – 7TH STREET

MASON STREET TO CARPENTER STREET

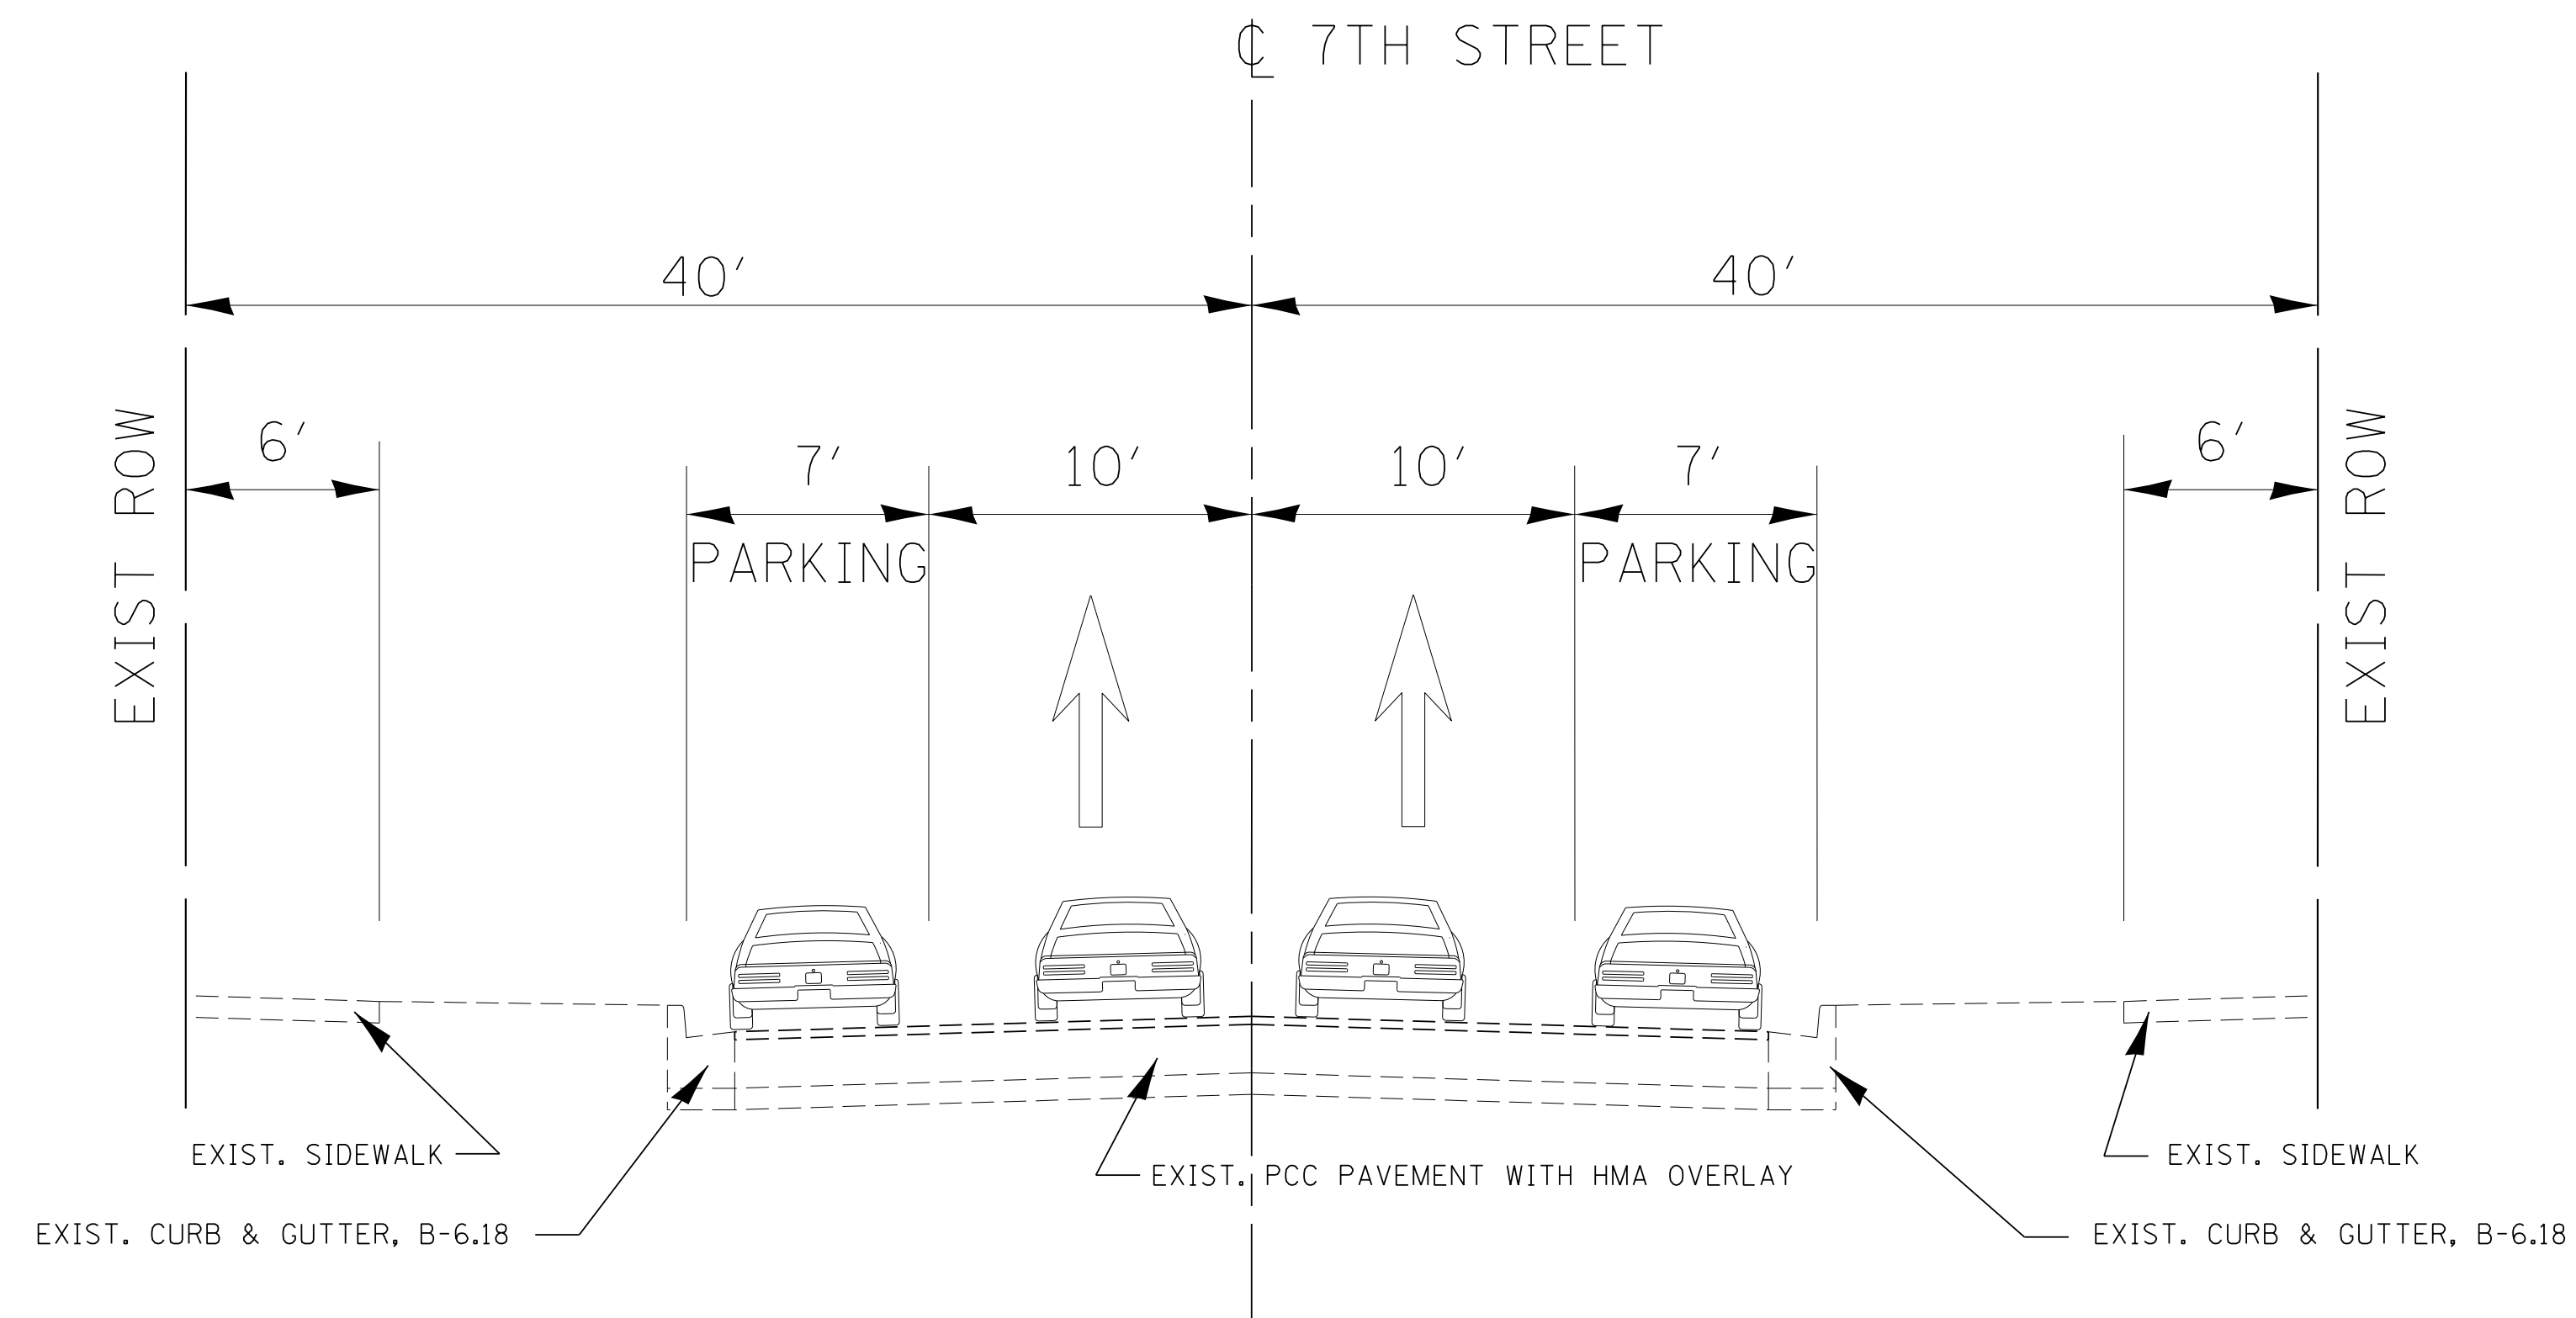

EXISTING SECTION

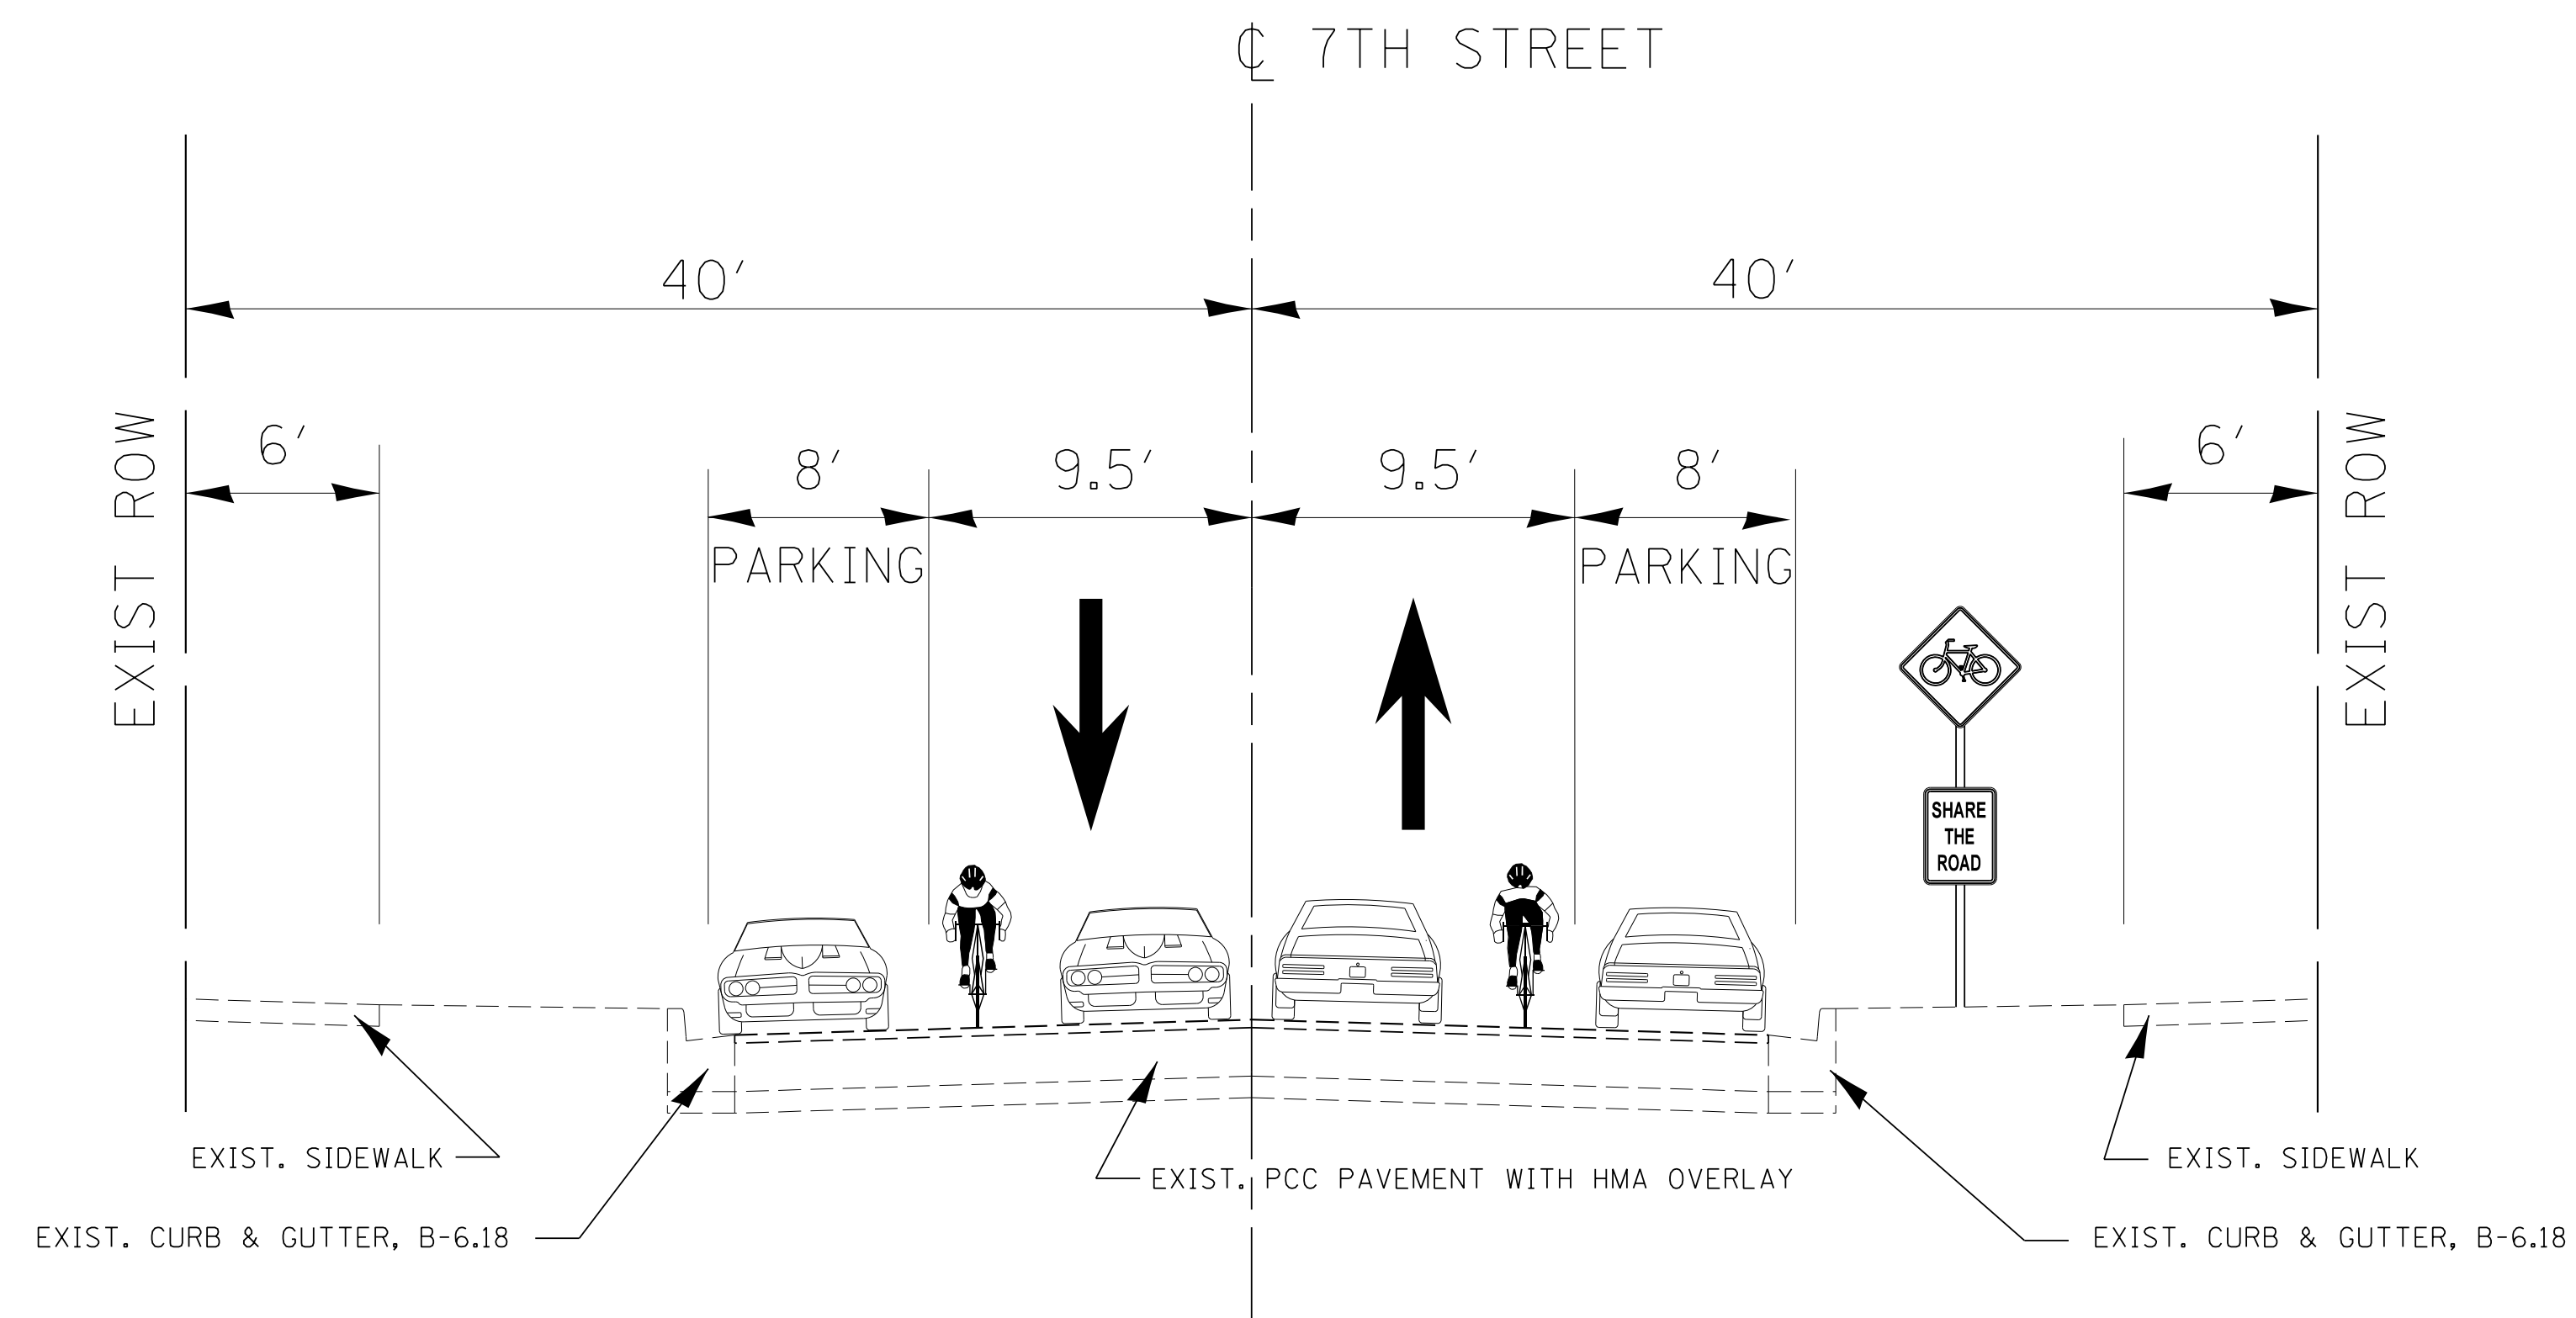


PROPOSED SECTION


TYPICAL SECTIONS – 7TH STREET

CARPENTER STREET TO MILLER STREET


MILLER STREET TO NORTH GRAND AVE.

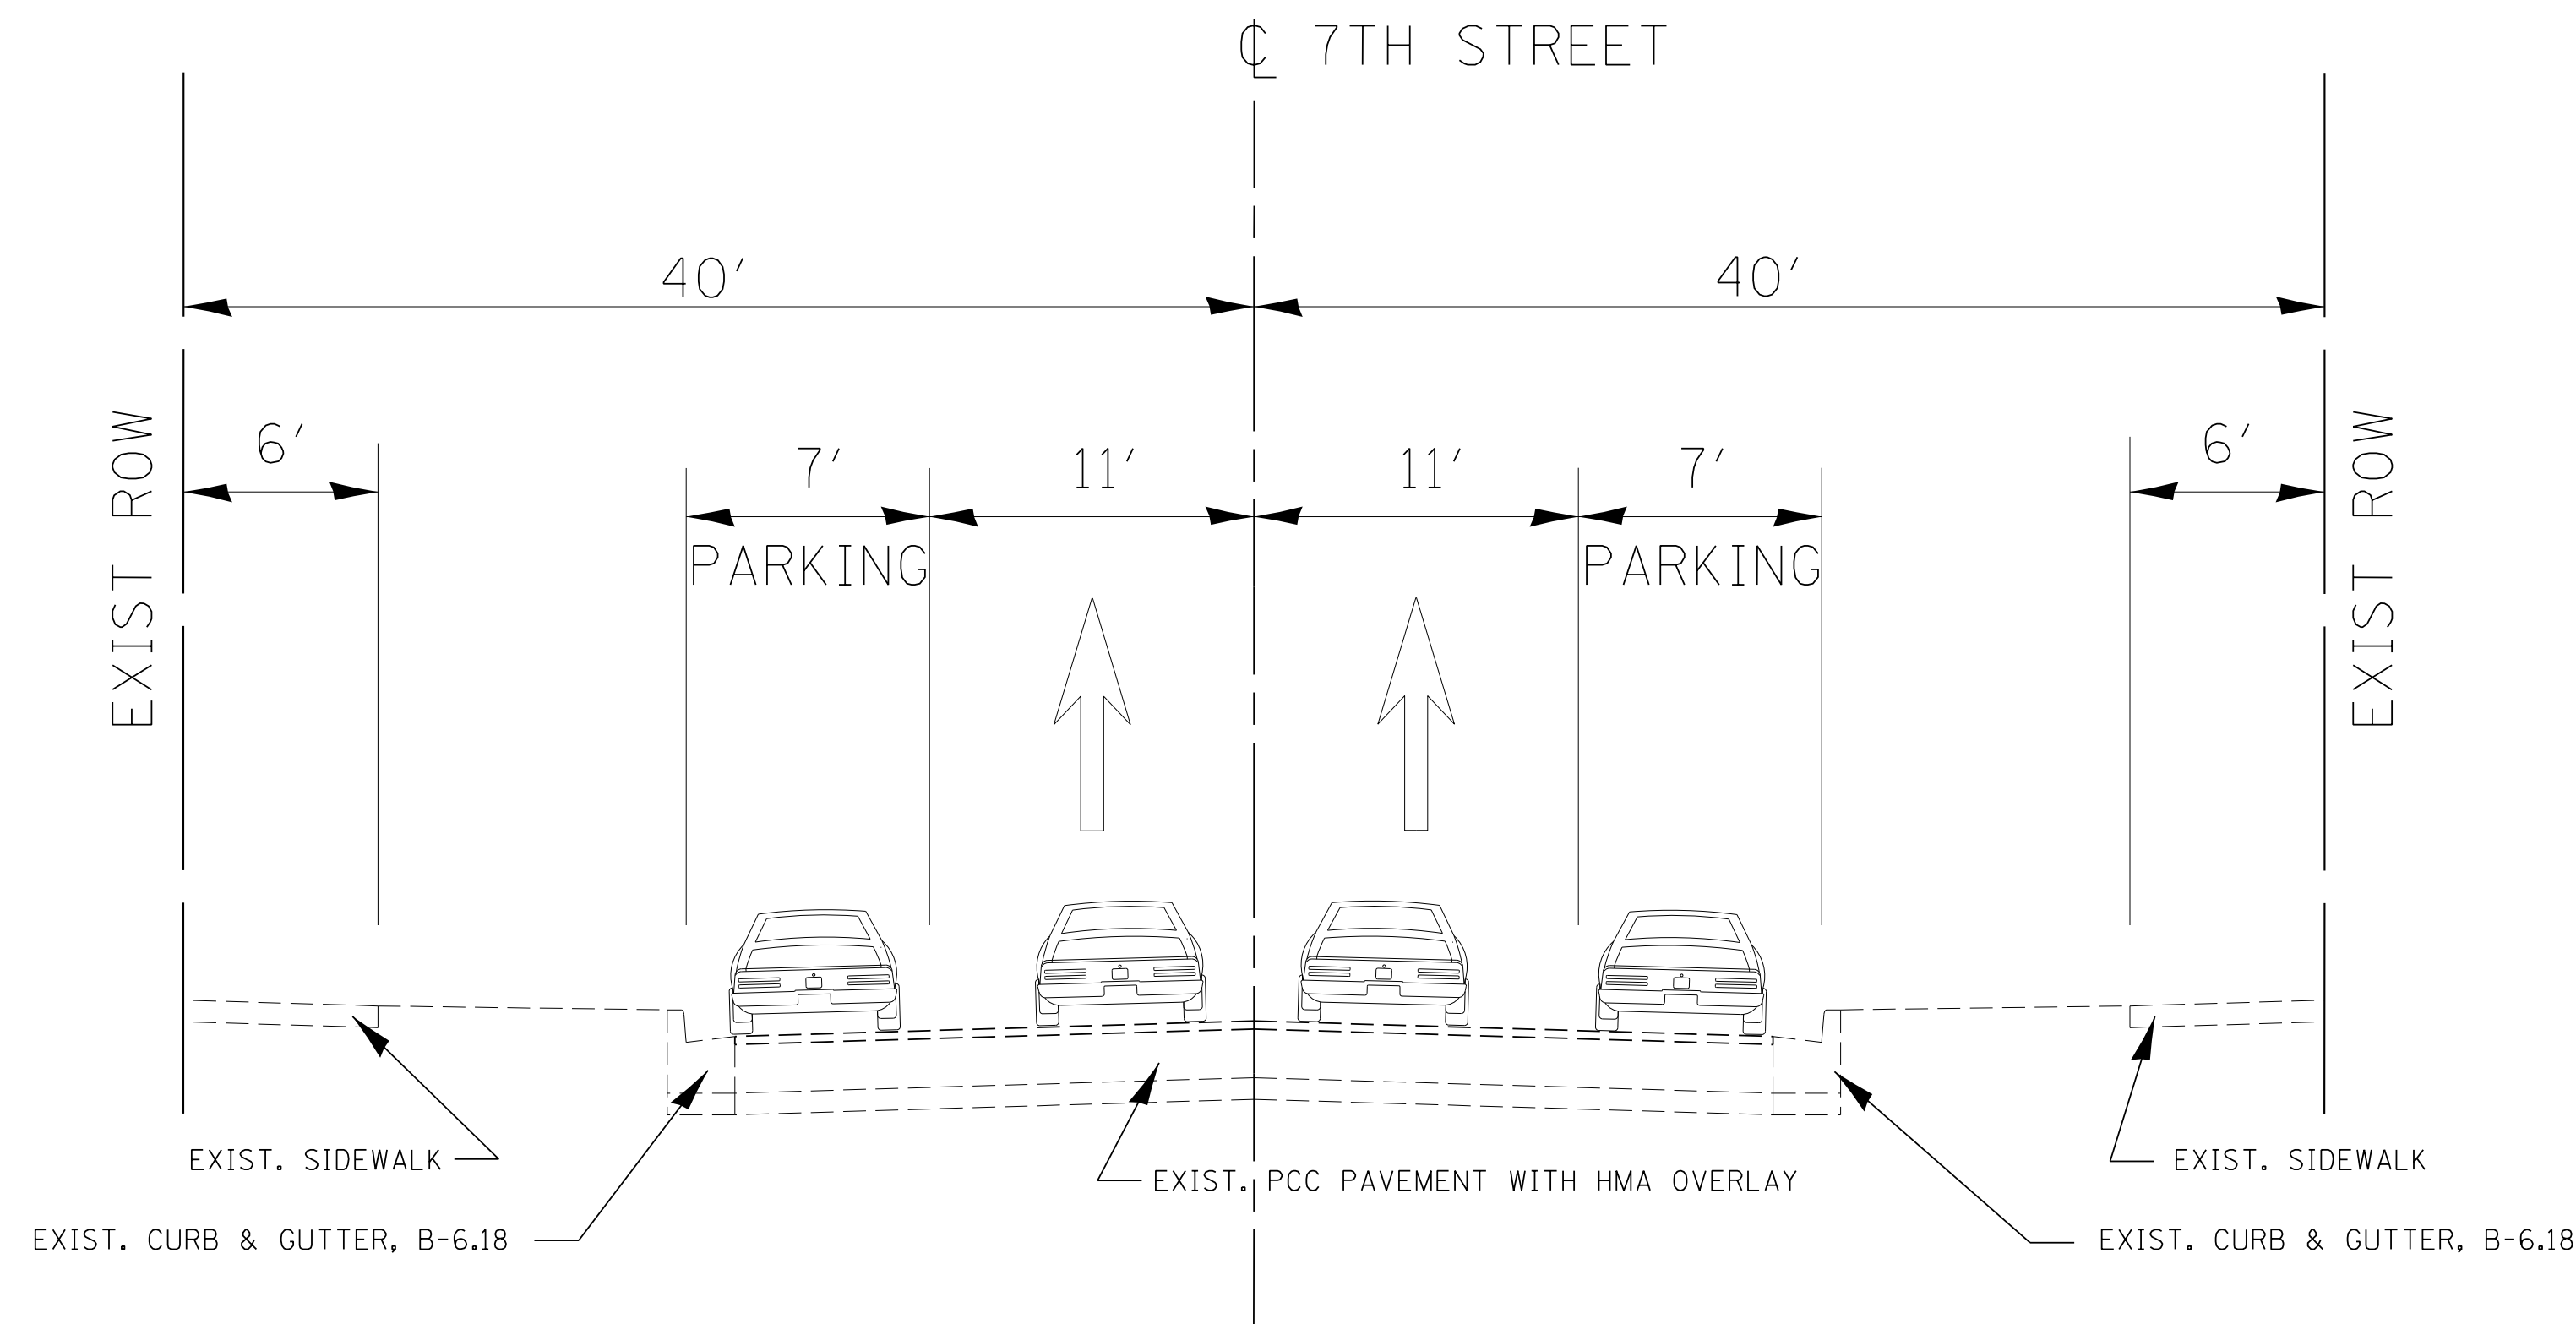


EXISTING SECTION

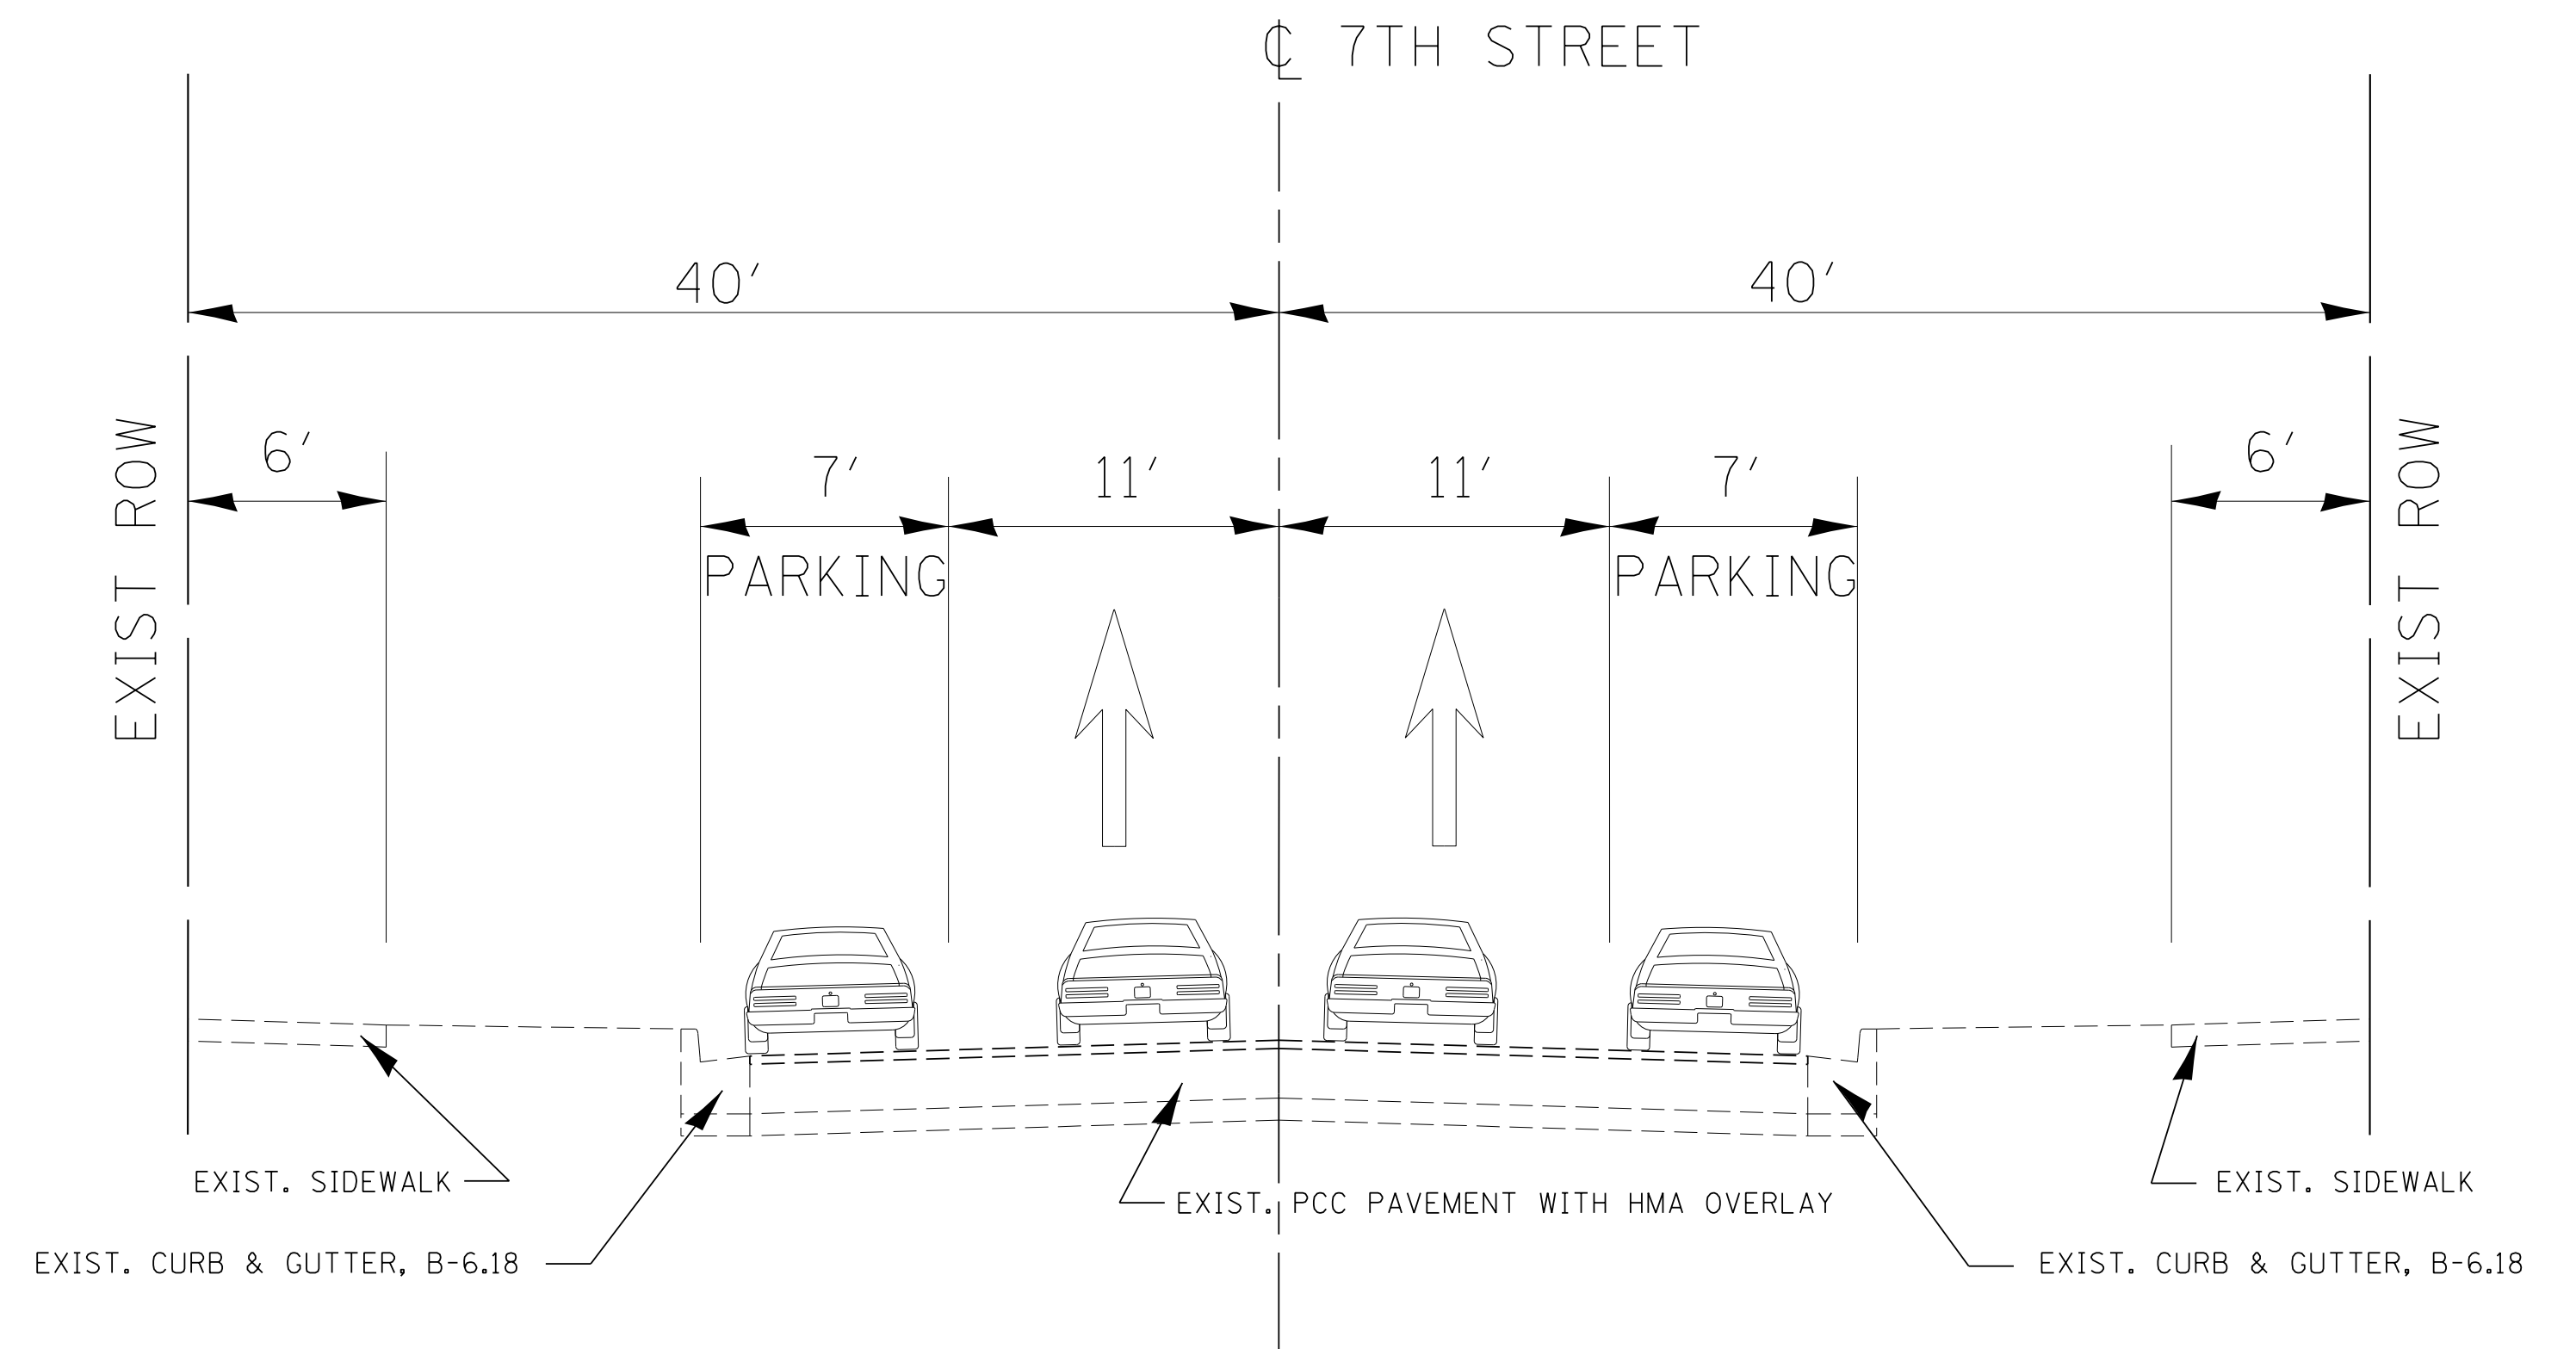

EXISTING SECTION

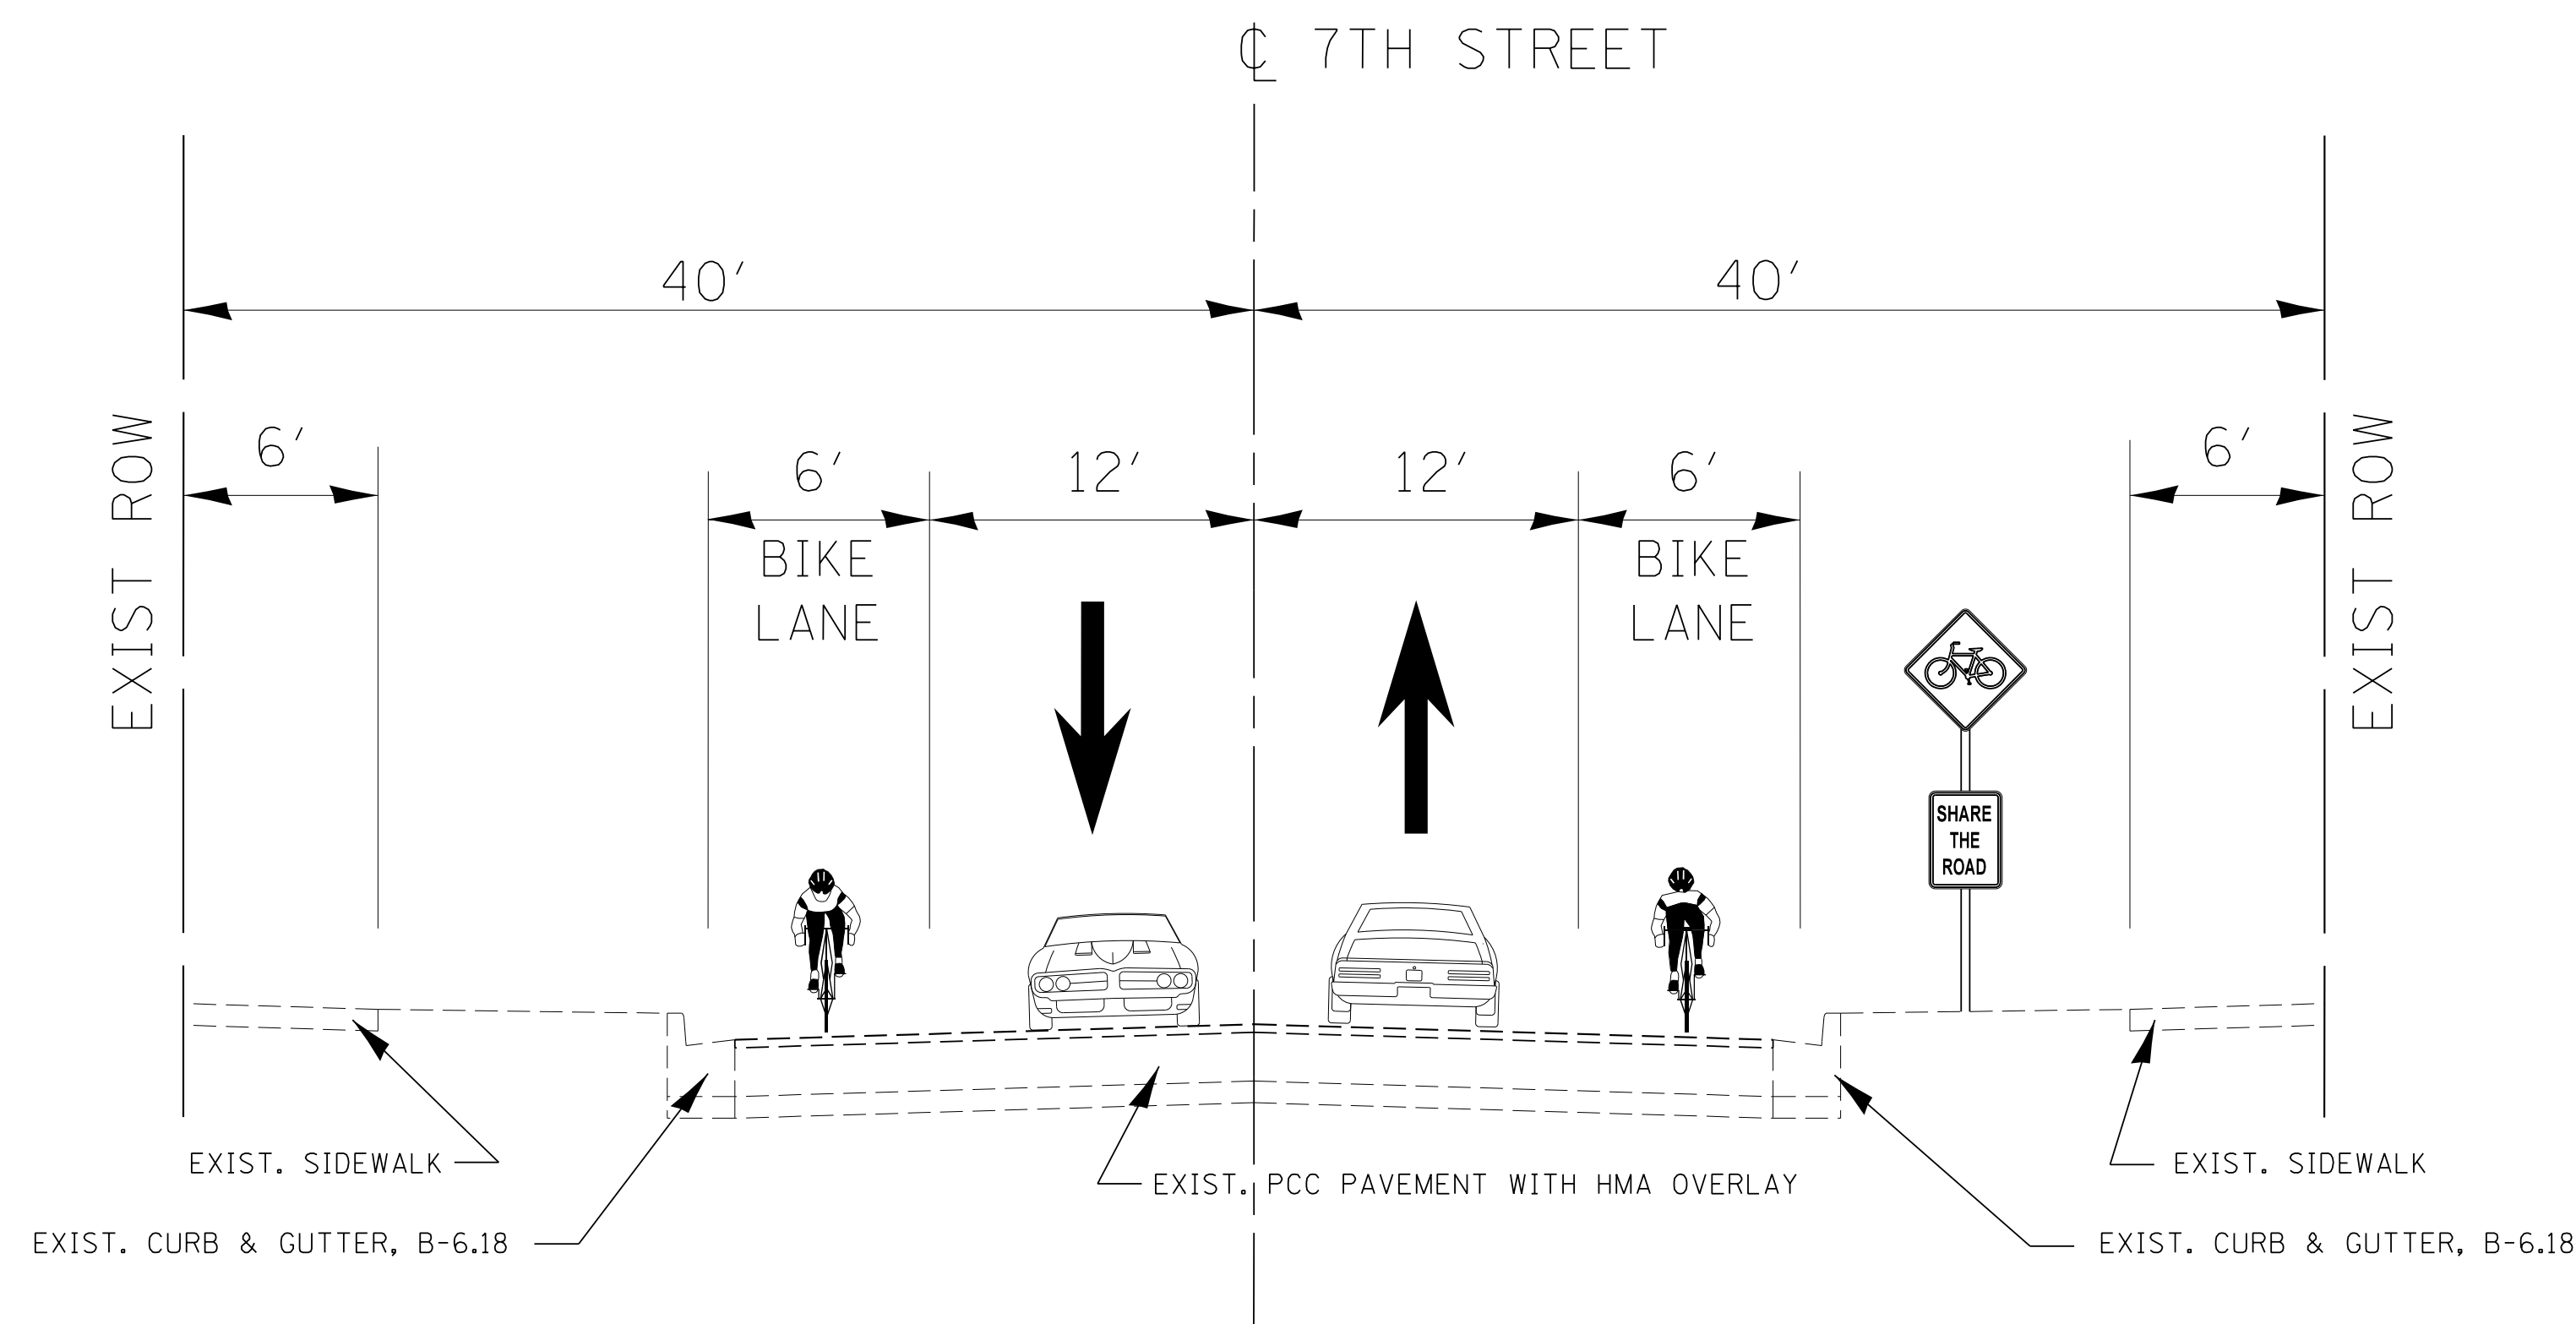

PROPOSED SECTION

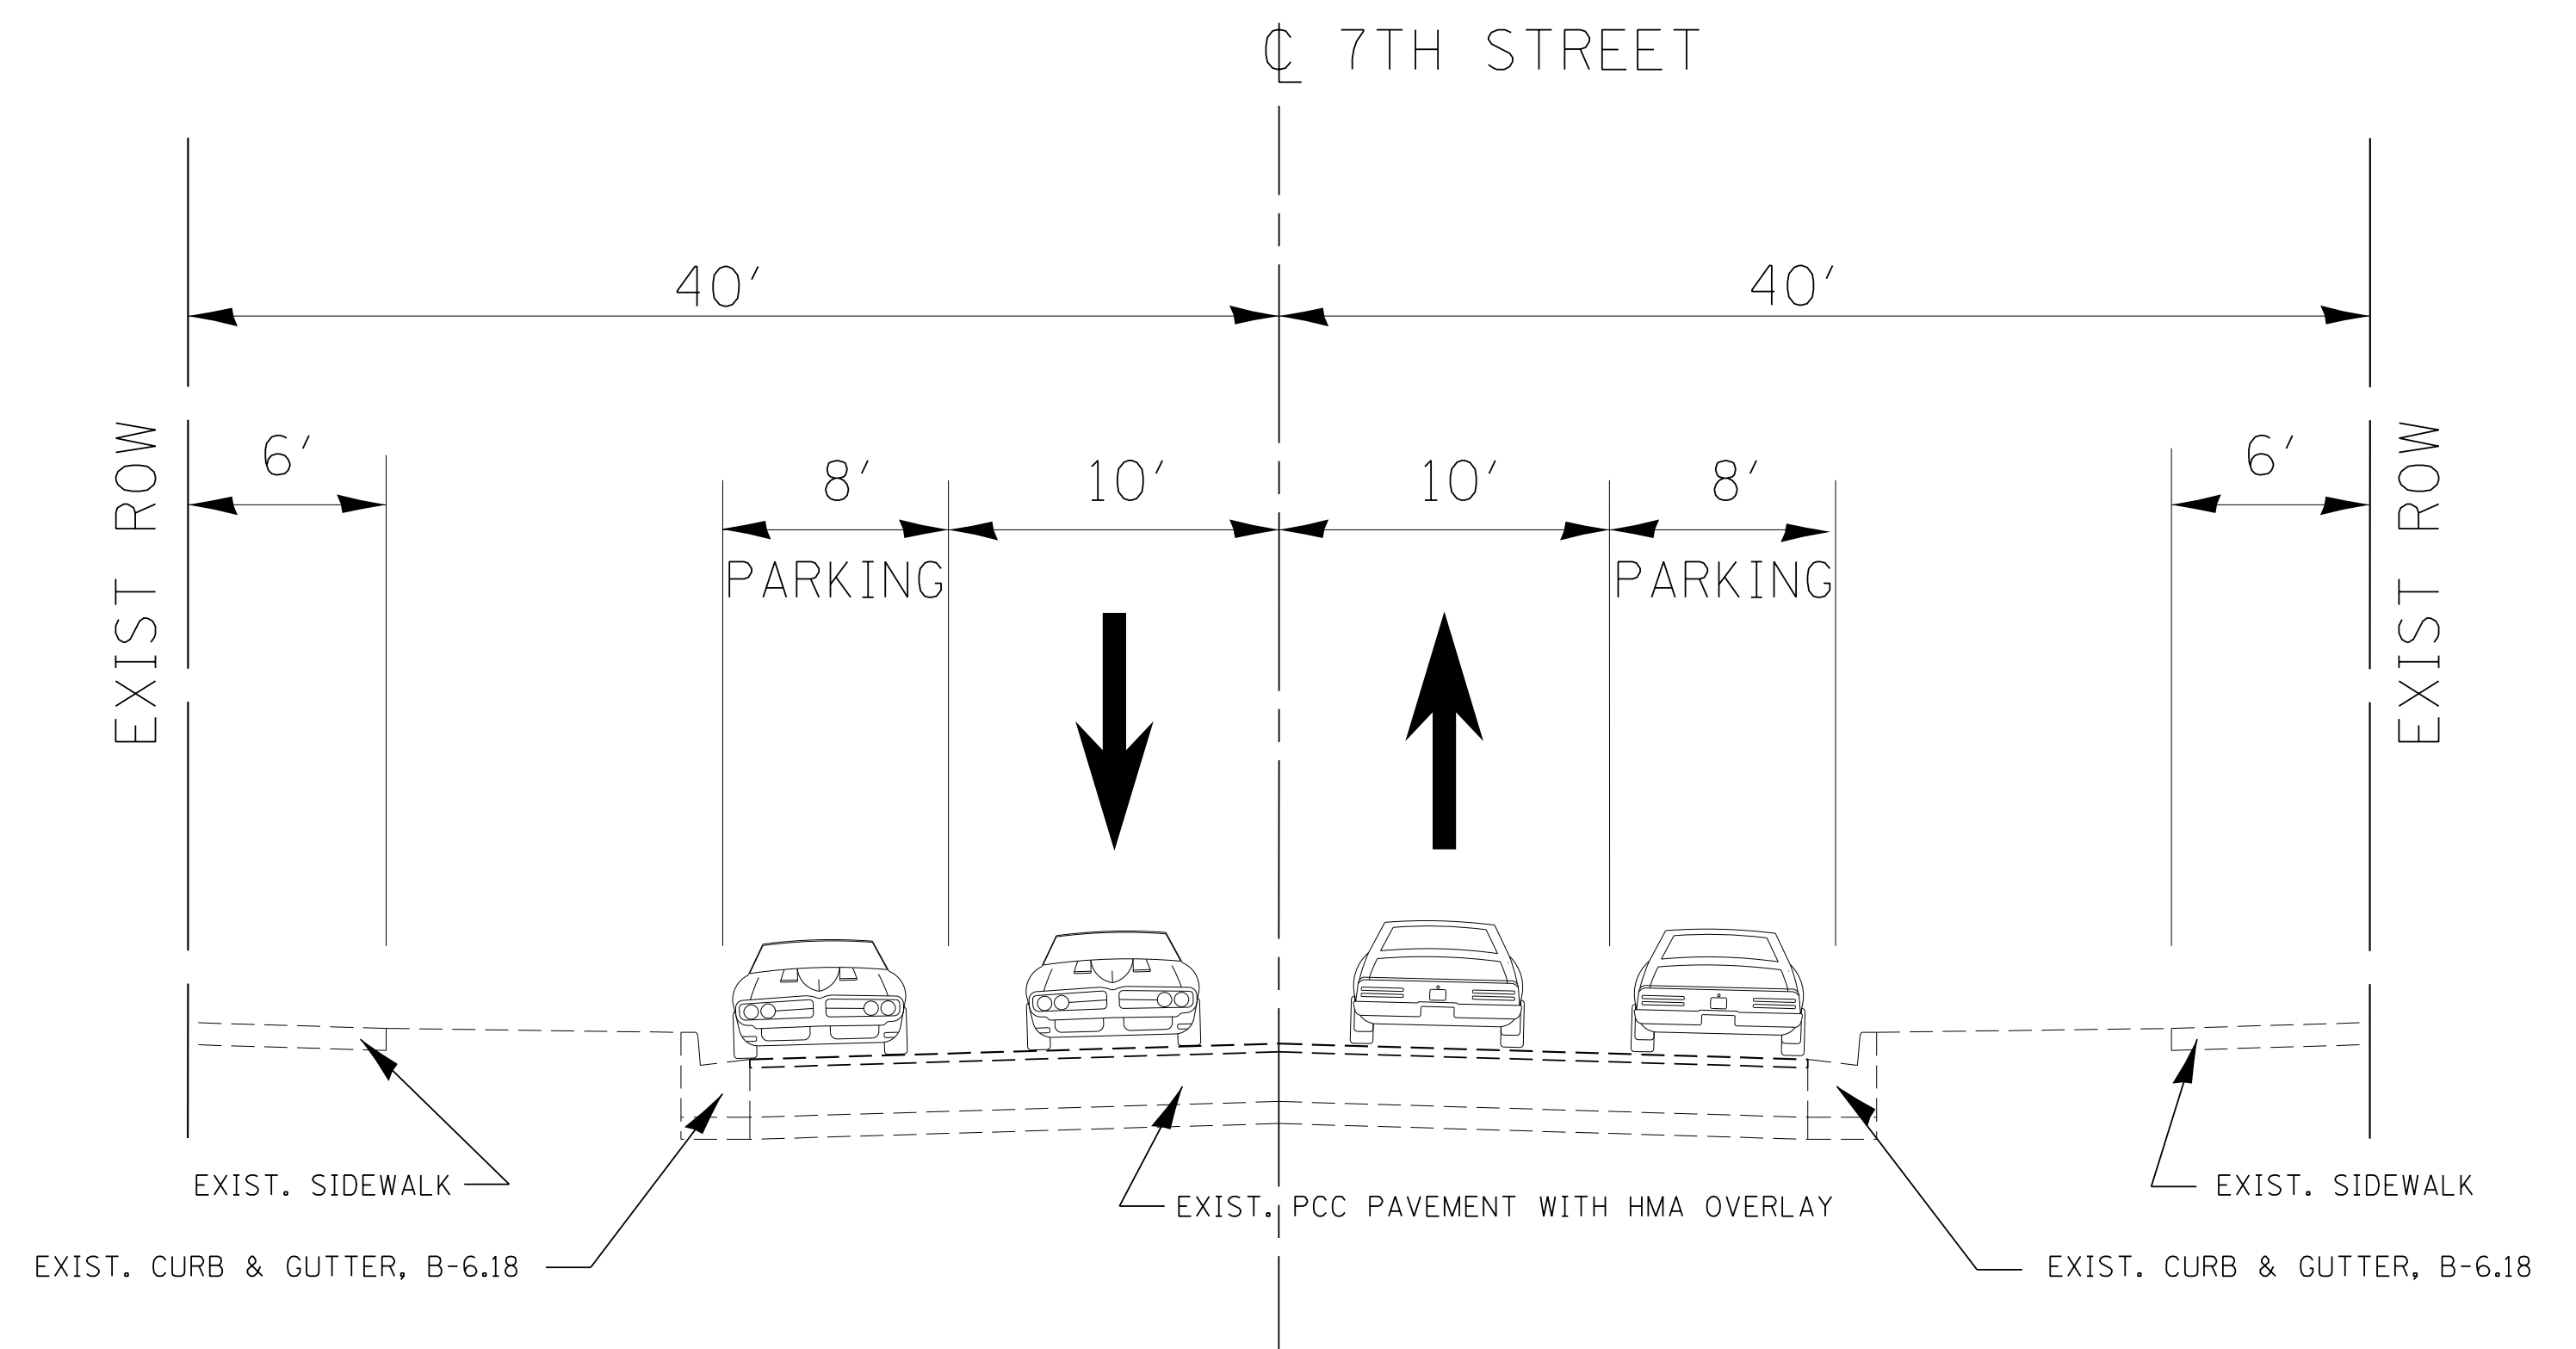


PROPOSED SECTION


TYPICAL SECTIONS – ADAMS STREET

6TH STREET TO COUNTY LOT ENTRANCE


COUNTY LOT ENTRANCE TO 9TH STREET

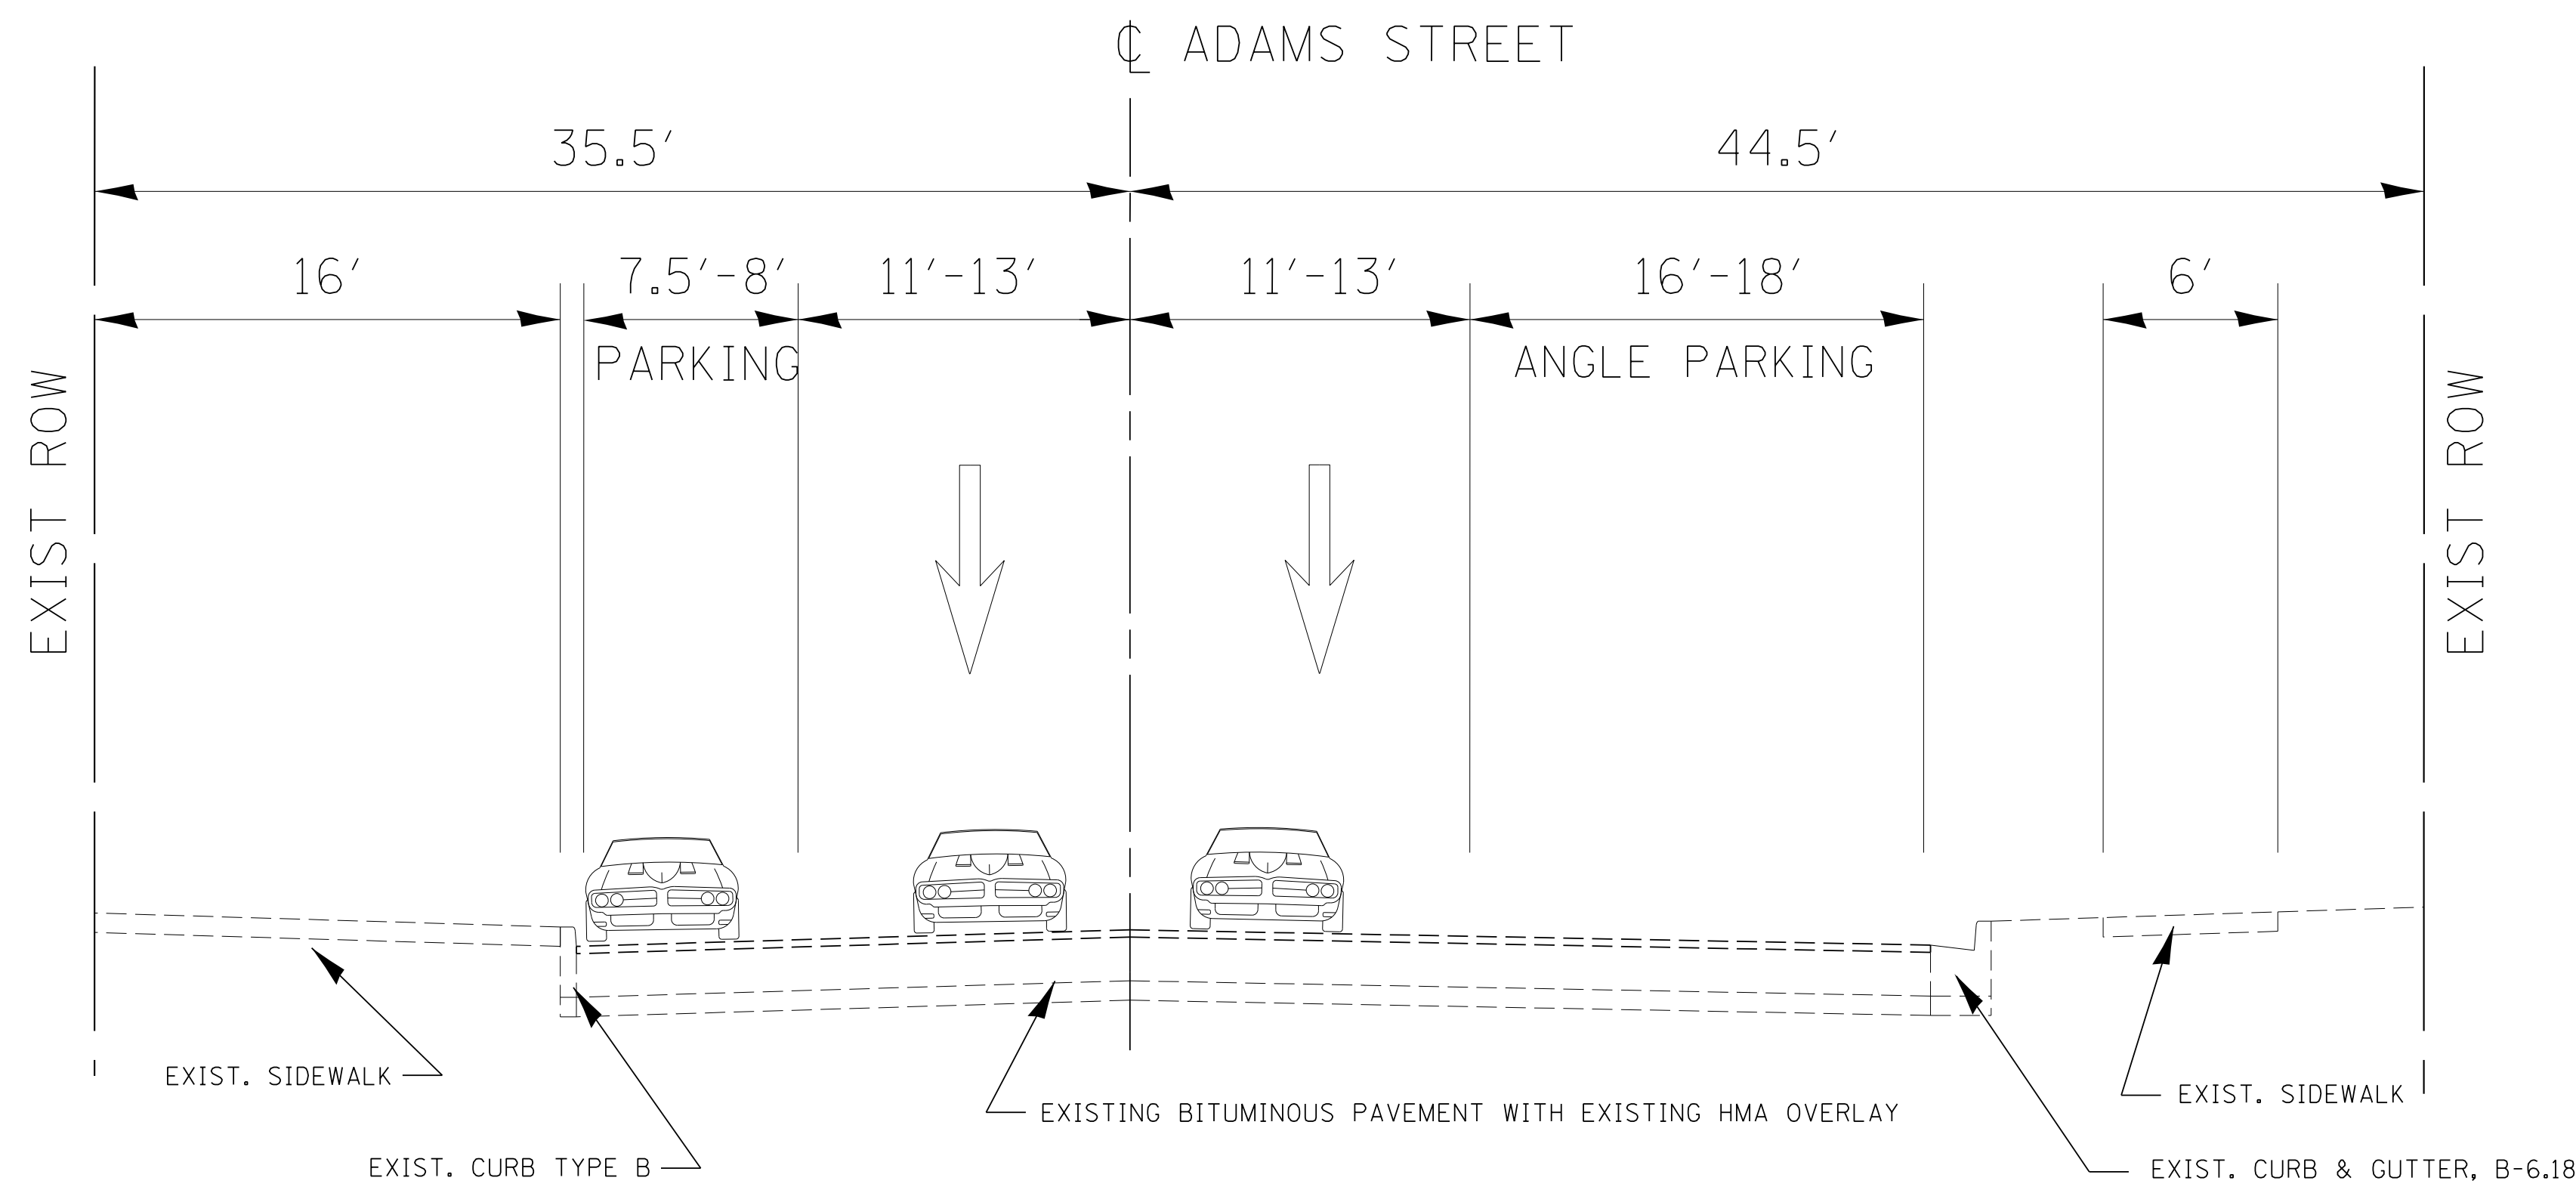


EXISTING SECTION

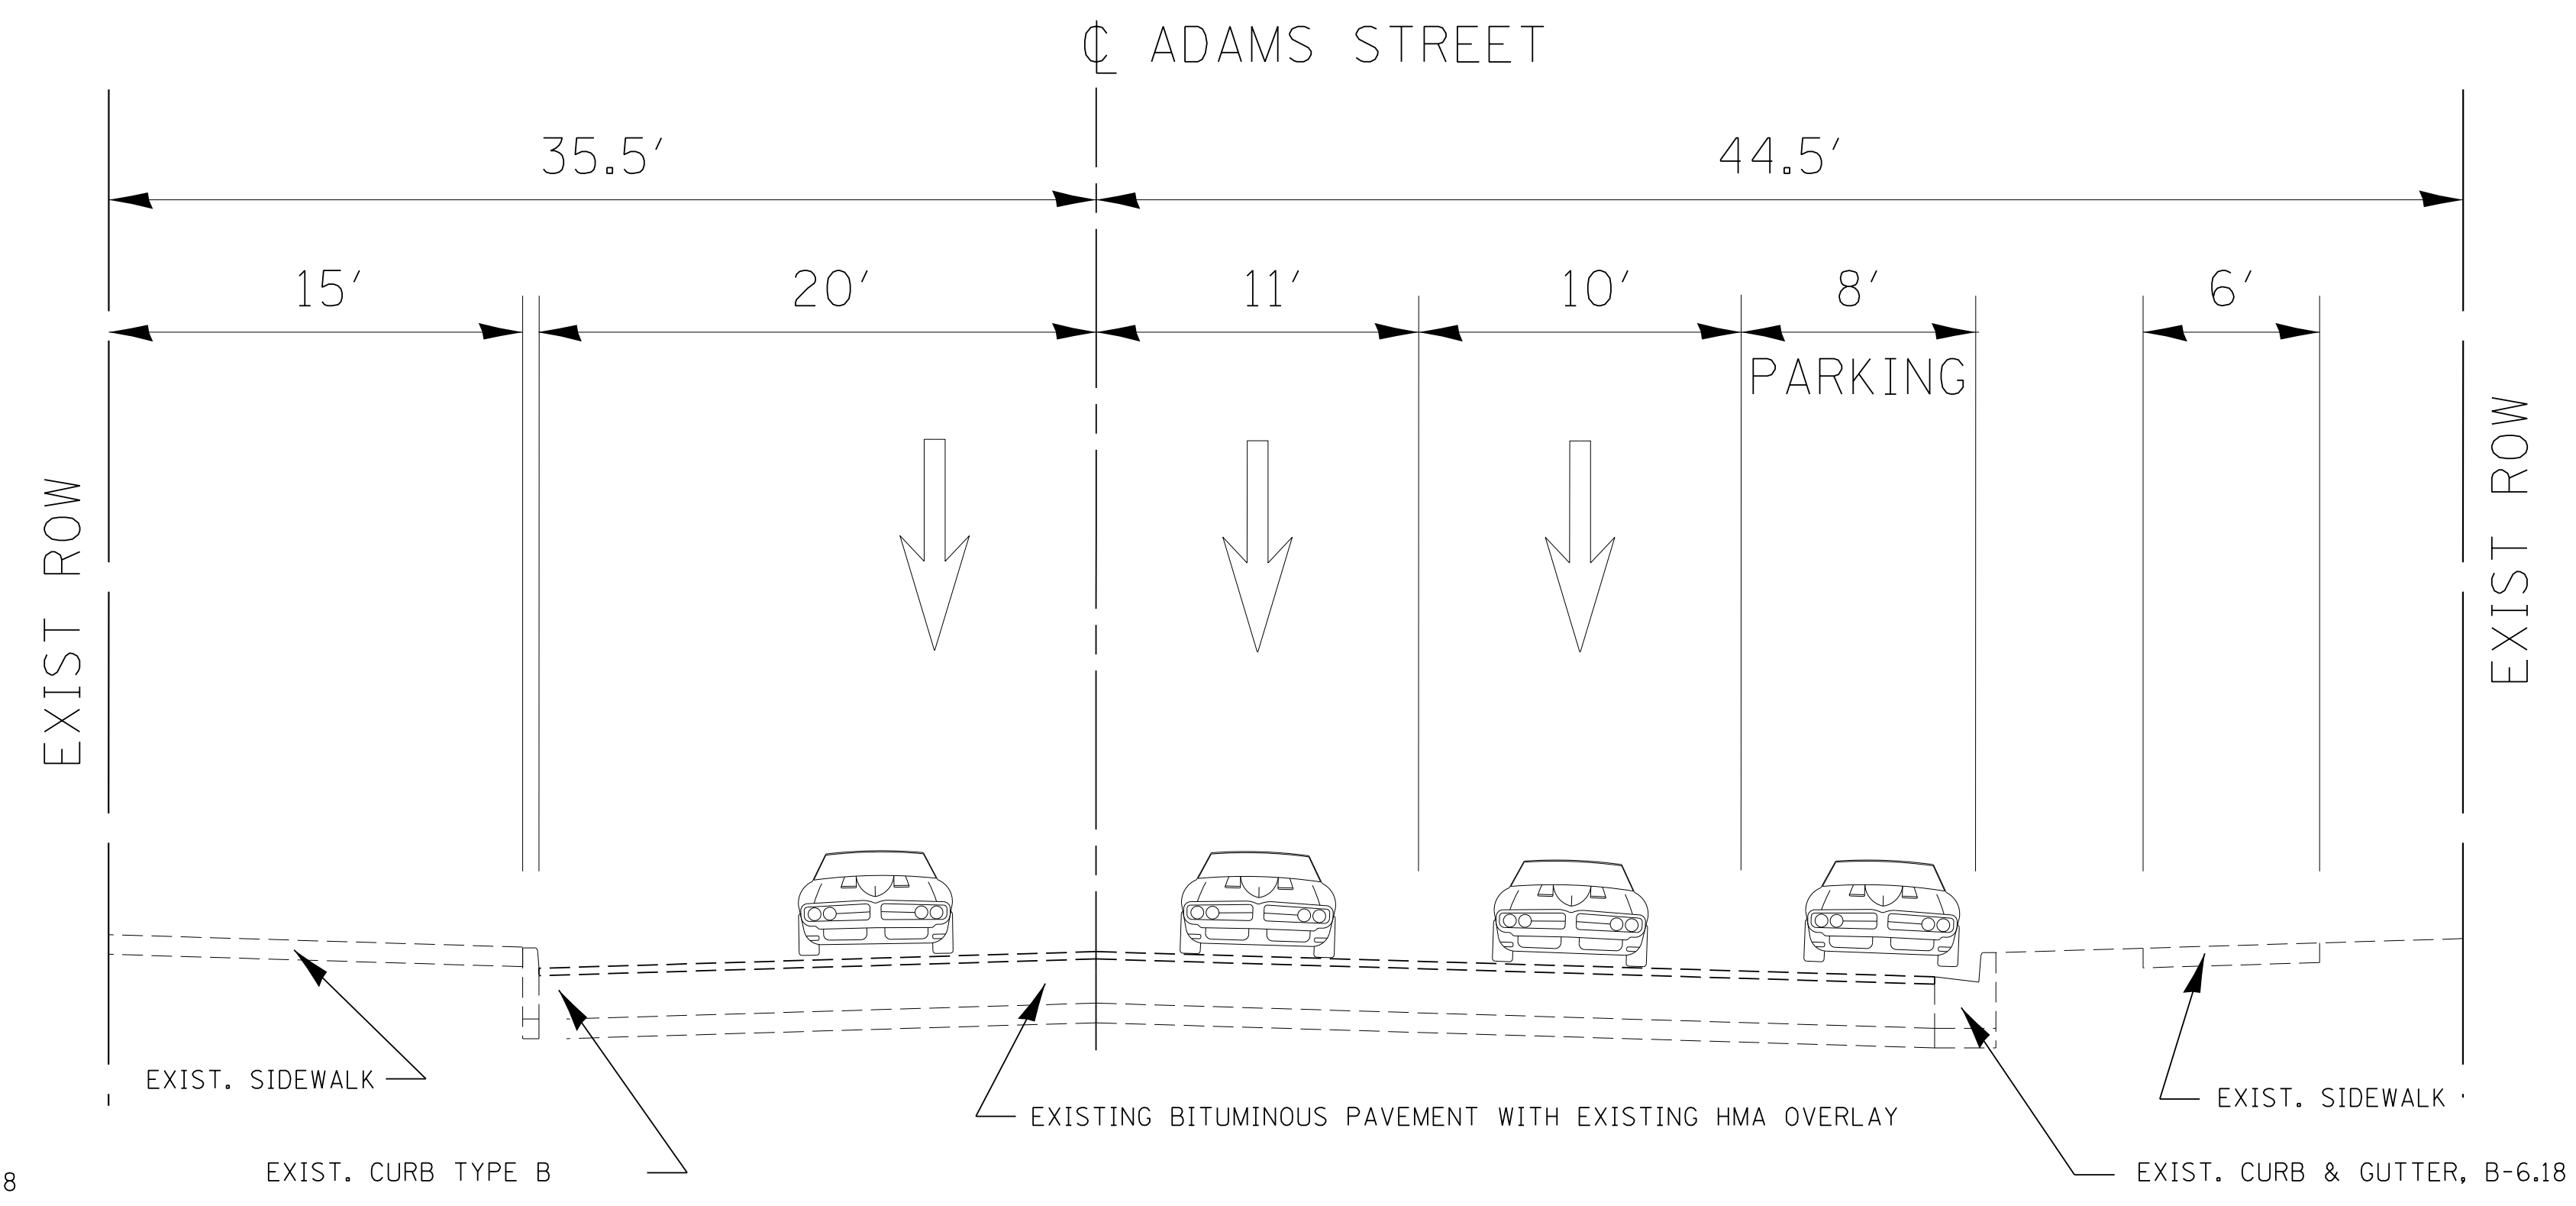

EXISTING SECTION

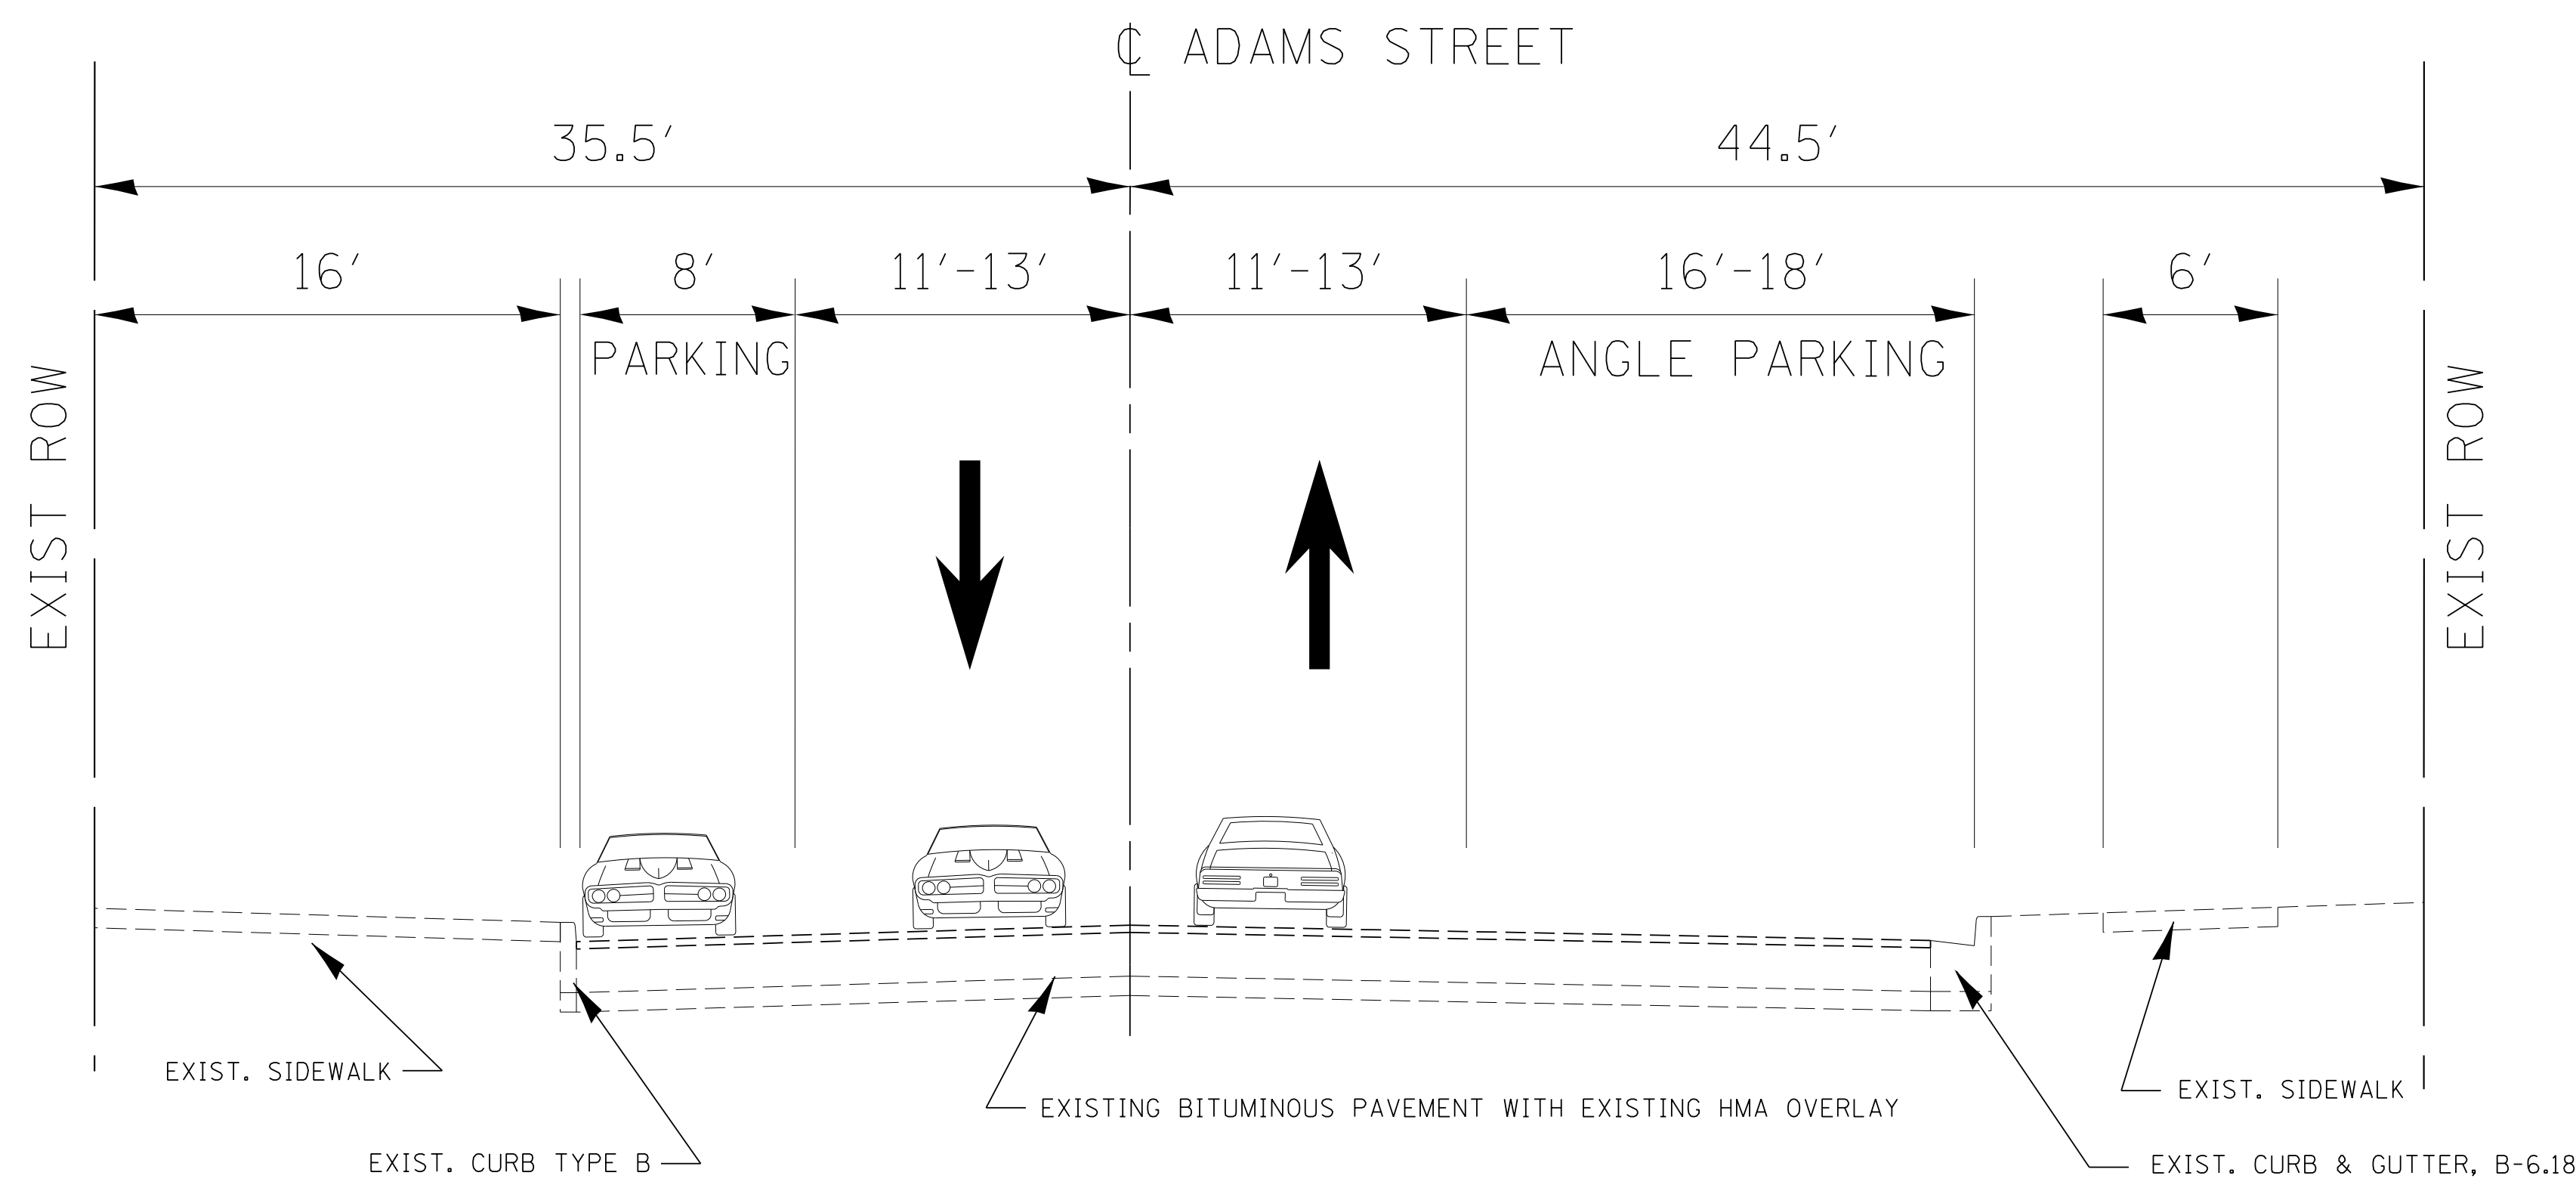

PROPOSED SECTION

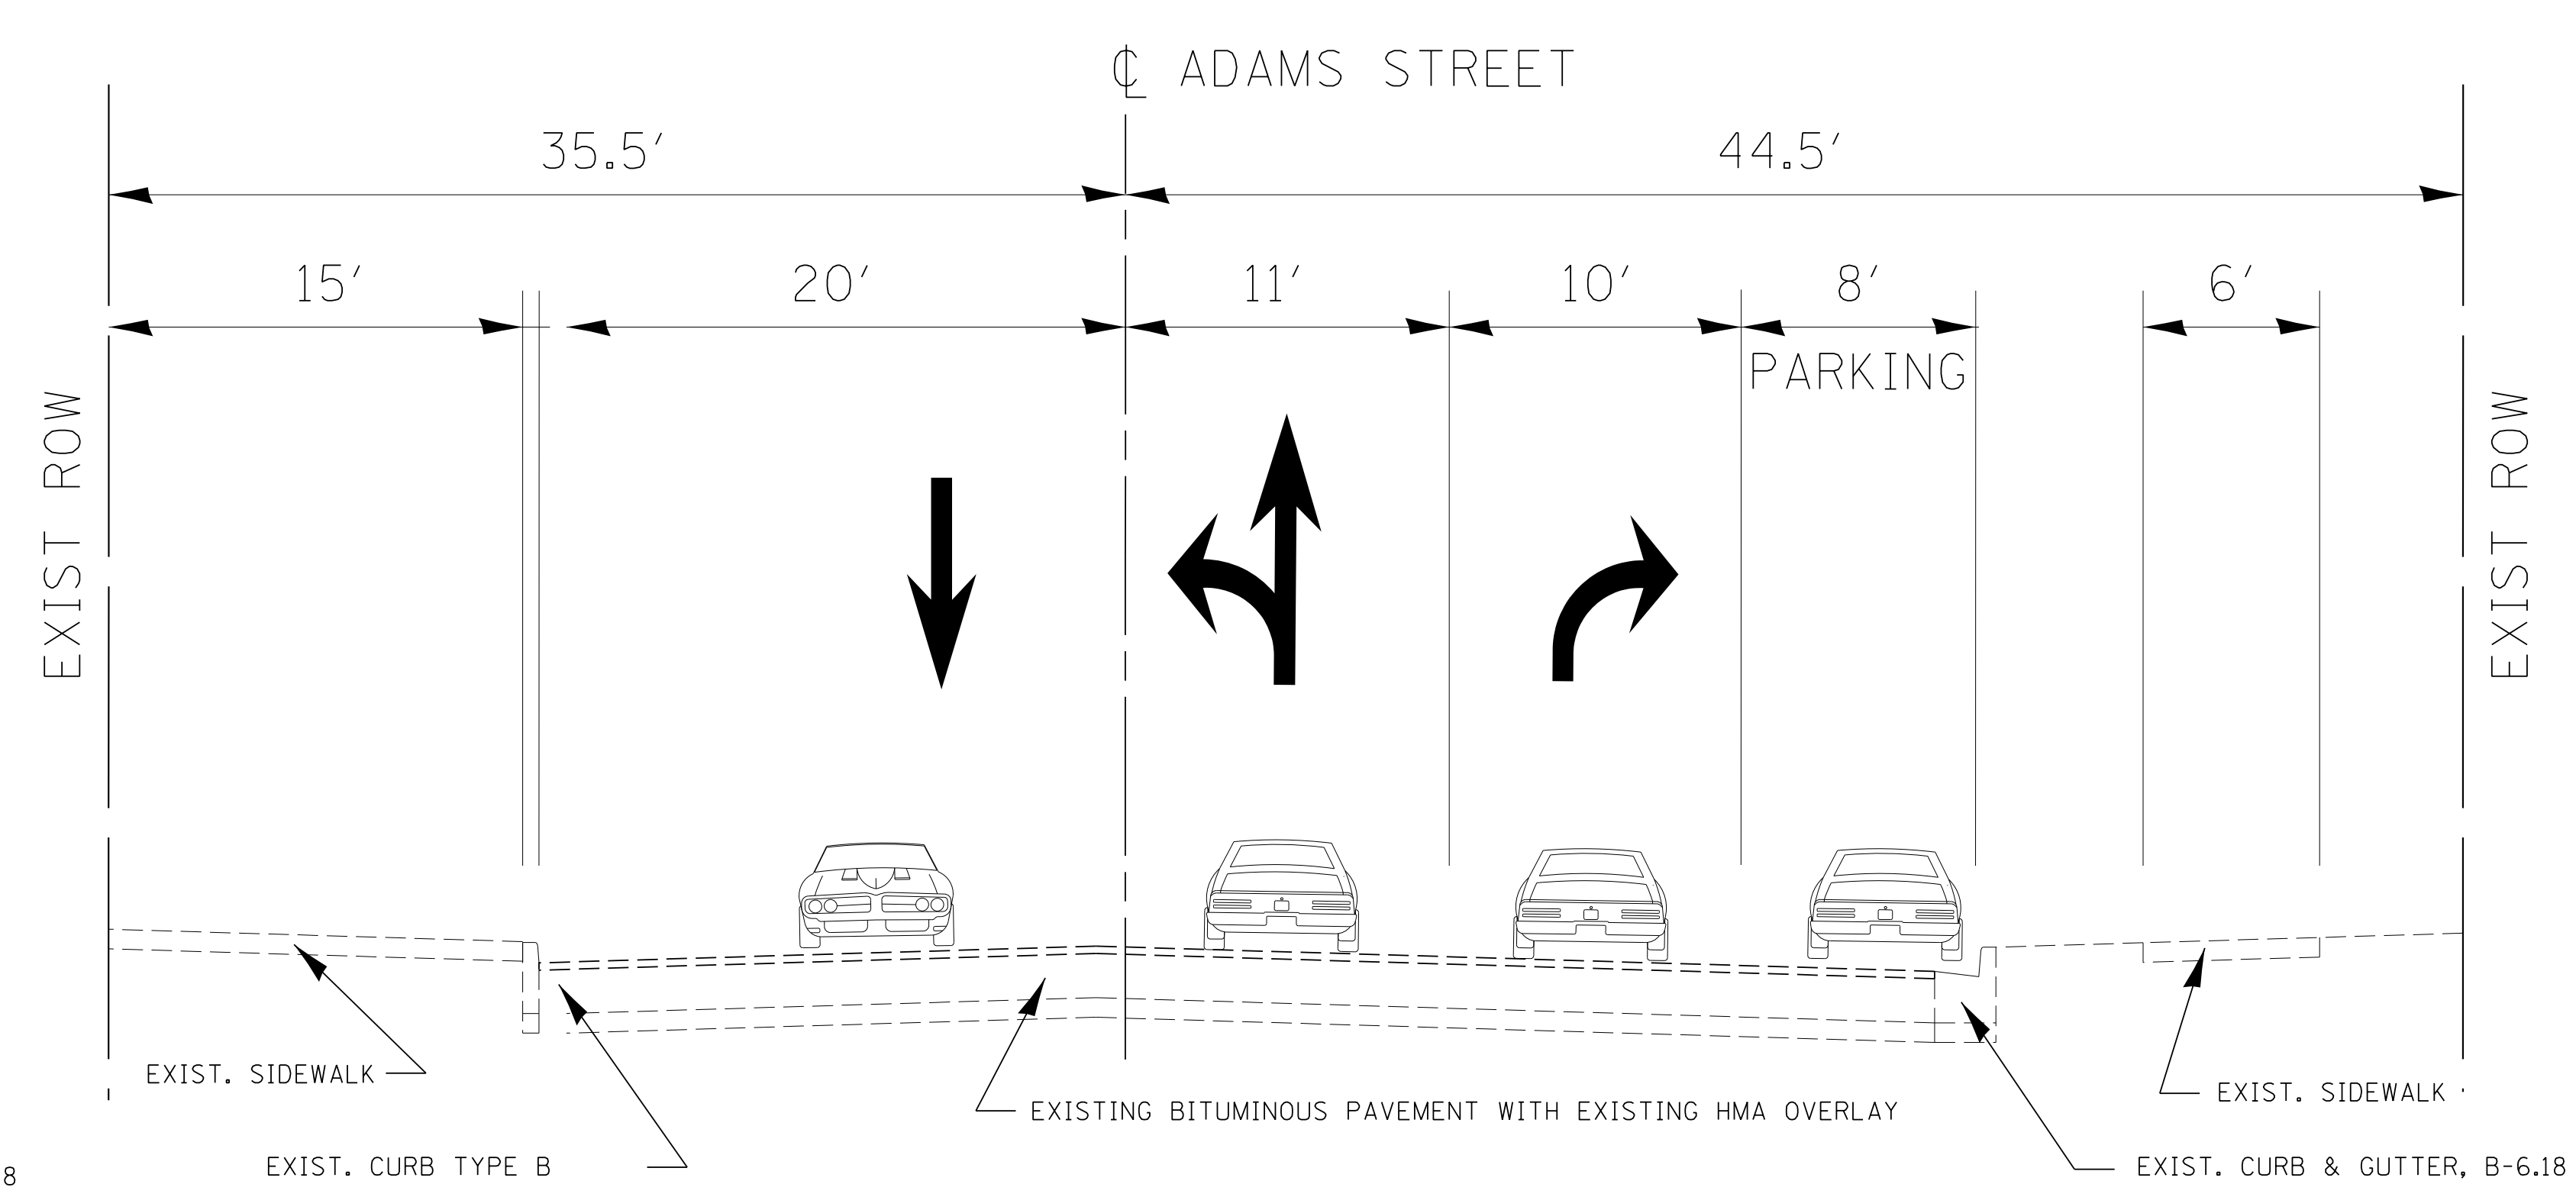

PROPOSED SECTION