


MLK JR DR IMPROVEMENTS

- (ADAMS ST TO CLEAR LAKE AVE)
 - STRIPING ONLY
 - TRANSITION REPURPOSED TRAFFIC LANES TO EXISTING TRAFFIC LANES AT CLEAR LAKE AVE

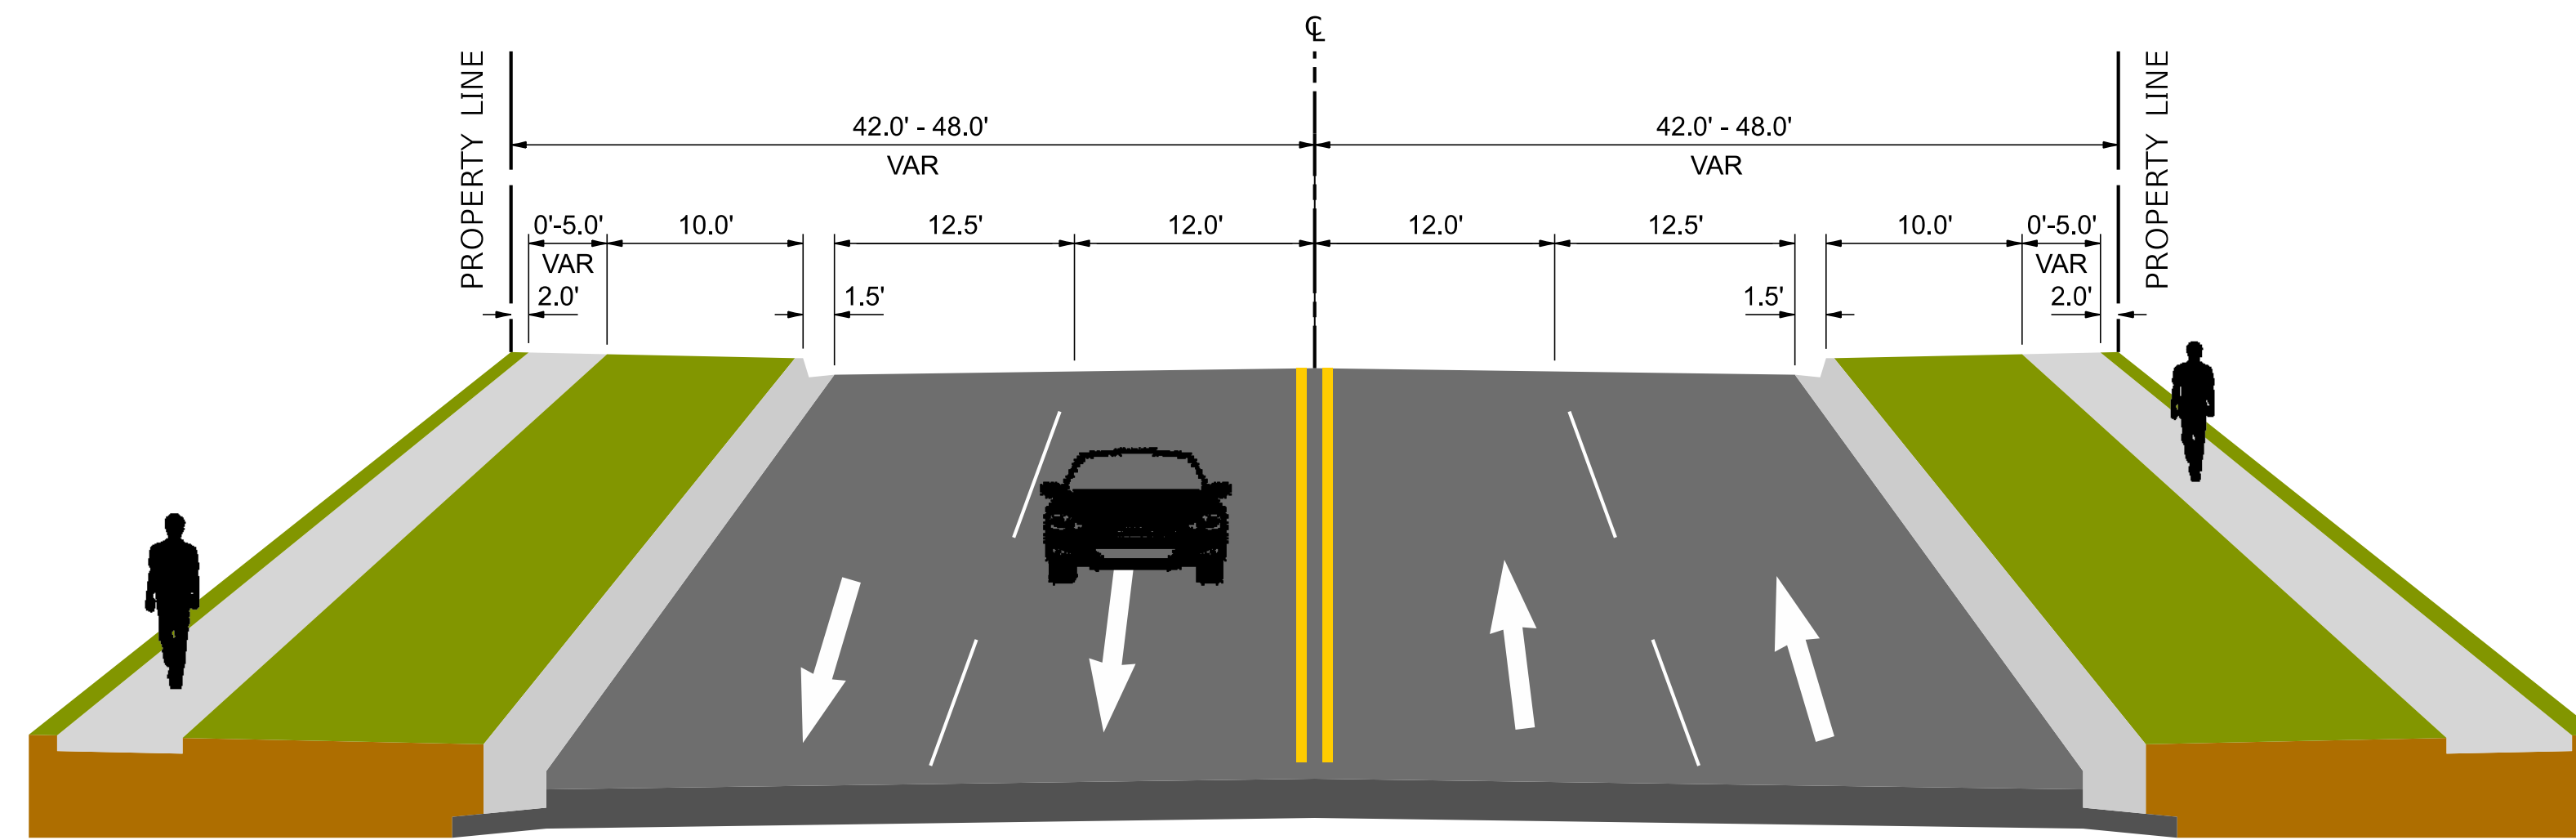

EXISTING MLK JR DR

(ADAMS ST TO PROJECT LIMITS SOUTH OF CLEAR LAKE AVE)

MLK JR DR ROADWAY SECTION – NORTH

**MLK JR DRIVE / SOUTH GRAND AVENUE
 SAFETY IMPROVEMENT PROJECT**



QUIGG ENGINEERING INC

